


STATE OF UTAH DEPARTMENT OF NATURAL RESOURCES DIVISION OF OIL, GAS AND MINING						FORM 3 AMENDED REPORT <input checked="" type="checkbox"/>				
APPLICATION FOR PERMIT TO DRILL						1. WELL NAME and NUMBER Federal 31-21G-9-19				
2. TYPE OF WORK DRILL NEW WELL <input checked="" type="checkbox"/> REENTER P&A WELL <input type="checkbox"/> DEEPEN WELL <input type="checkbox"/>						3. FIELD OR WILDCAT PARIETTE BENCH				
4. TYPE OF WELL Oil Well Coalbed Methane Well: NO						5. UNIT or COMMUNITIZATION AGREEMENT NAME				
6. NAME OF OPERATOR GASCO PRODUCTION COMPANY						7. OPERATOR PHONE 303 483-0044				
8. ADDRESS OF OPERATOR 8 Inverness Dr. East, Suite 100, Englewood, CO, 80112						9. OPERATOR E-MAIL jlongwell@gascoenergy.com				
10. MINERAL LEASE NUMBER (FEDERAL, INDIAN, OR STATE) utu-78433			11. MINERAL OWNERSHIP FEDERAL <input checked="" type="checkbox"/> INDIAN <input type="checkbox"/> STATE <input type="checkbox"/> FEE <input type="checkbox"/>			12. SURFACE OWNERSHIP FEDERAL <input checked="" type="checkbox"/> INDIAN <input type="checkbox"/> STATE <input type="checkbox"/> FEE <input type="checkbox"/>				
13. NAME OF SURFACE OWNER (if box 12 = 'fee')						14. SURFACE OWNER PHONE (if box 12 = 'fee')				
15. ADDRESS OF SURFACE OWNER (if box 12 = 'fee')						16. SURFACE OWNER E-MAIL (if box 12 = 'fee')				
17. INDIAN ALLOTTEE OR TRIBE NAME (if box 12 = 'INDIAN')			18. INTEND TO COMMINGLE PRODUCTION FROM MULTIPLE FORMATIONS YES <input type="checkbox"/> (Submit Commingling Application) NO <input checked="" type="checkbox"/>			19. SLANT VERTICAL <input checked="" type="checkbox"/> DIRECTIONAL <input type="checkbox"/> HORIZONTAL <input type="checkbox"/>				
20. LOCATION OF WELL		FOOTAGES		QTR-QTR	SECTION	TOWNSHIP		RANGE	MERIDIAN	
LOCATION AT SURFACE		555 FNL 1886 FEL		NWNE	21	9.0 S		19.0 E	S	
Top of Uppermost Producing Zone		555 FNL 1886 FEL		NWNE	21	9.0 S		19.0 E	S	
At Total Depth		555 FNL 1886 FEL		NWNE	21	9.0 S		19.0 E	S	
21. COUNTY UINTAH			22. DISTANCE TO NEAREST LEASE LINE (Feet) 555			23. NUMBER OF ACRES IN DRILLING UNIT 996				
			25. DISTANCE TO NEAREST WELL IN SAME POOL (Applied For Drilling or Completed) 7000			26. PROPOSED DEPTH MD: 5657 TVD: 5657				
27. ELEVATION - GROUND LEVEL 4731			28. BOND NUMBER ut1233			29. SOURCE OF DRILLING WATER / WATER RIGHTS APPROVAL NUMBER IF APPLICABLE 41-3530				
Hole, Casing, and Cement Information										
String	Hole Size	Casing Size	Length	Weight	Grade & Thread	Max Mud Wt.	Cement	Sacks	Yield	Weight
COND	17.5	13.375	0 - 60	48.0	H-40 ST&C	9.0	50/50 Poz	130	1.31	14.3
SURF	12.25	8.625	0 - 500	24.0	J-55 ST&C	9.0	50/50 Poz	130	1.31	14.3
PROD	7.875	5.5	0 - 5657	15.5	J-55 ST&C	9.5	Halliburton Premium , Type Unknown	420	1.85	12.8
ATTACHMENTS										
VERIFY THE FOLLOWING ARE ATTACHED IN ACCORDANCE WITH THE UTAH OIL AND GAS CONSERVATION GENERAL RULES										
<input checked="" type="checkbox"/> WELL PLAT OR MAP PREPARED BY LICENSED SURVEYOR OR ENGINEER					<input checked="" type="checkbox"/> COMPLETE DRILLING PLAN					
<input type="checkbox"/> AFFIDAVIT OF STATUS OF SURFACE OWNER AGREEMENT (IF FEE SURFACE)					<input type="checkbox"/> FORM 5. IF OPERATOR IS OTHER THAN THE LEASE OWNER					
<input type="checkbox"/> DIRECTIONAL SURVEY PLAN (IF DIRECTIONALLY OR HORIZONTALLY DRILLED)					<input checked="" type="checkbox"/> TOPOGRAPHICAL MAP					
NAME Roger Knight				TITLE EHS Supervisor			PHONE 303 996-1803			
SIGNATURE				DATE 04/25/2012			EMAIL rknight@gascoenergy.com			
API NUMBER ASSIGNED 43047525460000				APPROVAL  Permit Manager						

Gasco Production Company
Federal 31-21G-9-19
NW/NE, Section 21, Township9S, Range19E
Uintah, Utah
Lease No. UTU- 78433

ONSHORE OIL & GAS ORDER NO. 1

Drilling Program

1. Estimated Tops of Important Geological Markers

Formation	Depth	Subsea
Uinta Formation	Surface	
X-Marker	4014'	733'
Y-Marker	4048'	699'
Douglas Creek Marker	4179'	568'
BiCarbonate Marker	4413'	334'
B-2 Sand	4480'	267'
B Limestone Marker	4528'	219'
A-1 Sand	4635'	112'
Lower Douglas Creek Sand	4802'	-55'
Castle Peak	4920'	-173'
Basal Carbonate	5298'	-551'
A-Sand	5379'	-632'
Wasatch	5457'	-710'
TD	5,657'	

2. Estimated Depth of Anticipated Water, Oil, Gas or Mineral Formations

Substance	Formation	Depth	
Oil	B-2 Sand	4480'	267'
Oil	A-1 Sand	4635'	112'
Oil	A- Sand	5379'	-632'

All fresh water and prospectively valuable minerals encountered during drilling will be recorded by depth and adequately protected. All oil and gas shows will be tested to determine commercial potential.

3. Pressure Control Equipment

All well control equipment will be in accordance to Onshore Order No. 2 for 5M Systems and are as follows:

5,000# BOP with 4 ½" Pipe Rams
5,000# BOP with Blind Rams
5,000# Annular

Ram type preventers and associated equipment shall be tested to the approved stack working pressure if isolated by test plug or to 70 percent of internal yield pressure of casing. Pressure shall be maintained for at least 10 minutes or until requirements of test are met, whichever is longer. If a test plug is utilized, no bleed-off pressure is acceptable. For a test not utilizing a test plug, if a decline on pressure of more than 10 percent in 30 minutes occurs, the test shall be considered to have failed. Valve on casing head below test plug shall be open during test of BOP stack.

Pressure Control Equipment Continued

Annular type preventers (if used) shall be tested to 50 percent of rated working pressure. Pressure shall be maintained at least 10 minutes or until provisions of test are met, whichever is longer.

As a minimum, the above test shall be performed:

- a. when initially installed;
- b. whenever any seal subject to test pressure is broken
- c. following related repairs; and
- d. at 30 day intervals

Valves shall be tested from working pressure side during BOPE tests with all down stream valves open.

When testing the kill line valve(s) the check valve shall be held open or the ball removed.

Annular preventers shall be functionally operated at least weekly.

Pipe and blind rams shall be activated each trip, however, this function need not be performed more that once a day.

A BPOPE pit level drill shall be conducted weekly for each drilling crew.

Pressure tests shall apply to all related well control equipment.

All of the above described tests and/or drills shall be recorded in the drilling log.

BOP systems shall be consistent with API RP 53 Pressure tests will be conducted before drilling out from under casing strings which have been set and cemented in place. Blowout preventer controls will be installed prior to drilling the surface casing plug and will remain in use until the well is completed or abandoned. Preventers will be inspected and operated at least daily to ensure good mechanical working order, and this inspection will be recorded on the daily drilling report. Preventers will be pressure tested before drilling cement plugs.

The District Office will be notified, with sufficient lead time, in order to have a BLM representative on location during testing.

a. The size and rating of the BOP stack is shown on the attached diagram. Although a rig has not yet been chosen to drill this well, most of the equipment for this depth will utilize 5M working BOP.

b. A choke line and kill line are to be properly installed. The kill line is not to be used as a fill-up line.

c. The accumulator system shall have a pressure capacity to provide for repeated operation of hydraulic preventers.

d. Drill string safety valve(s), to fit all tools in the drill string, are to be maintained on the rig floor while drilling operations are in progress.

4. Proposed Casing and Cementing Program

a. The proposed casing and cementing program shall be conducted as approved to protect and/or isolate all usable water zones, potentially productive zones, lost circulation zones abnormally pressured zones and any prospectively valuable deposits of minerals. Any isolating medium other than cement shall receive approval prior to use. The casing setting depth shall be calculated to position the casing seat opposite a competent formation which will contain the maximum pressure to which it will be exposed during normal drilling operations.

Determination of casing setting depth shall be based on all relevant factors including: presence/absence of hydrocarbons, fracture gradients, usable water zones, formation pressures, lost circulation zones, other minerals, or other unusual characteristics. All indications of usable water shall be reported.

b. Casing Program

	<u>Depth</u>	<u>Hole Size</u>	<u>O.D.</u>	<u>Grade&Weight</u>	<u>Type</u>
Conductor	60	17.5	13.375	H-40 48#	ST&C
Surface	500	12.25	8.625	J-55 24#	ST&C
Production	5,657	7.875	5.5	J-55 14#/15.5#	ST&C

c. Casing design subject to revision based on geologic conditions encountered.

d. Cement Program

	<u>Est. Top of Cement</u>	<u>Cement Type</u>	<u>Quantity</u>	<u>Yield</u>	<u>Supply Wt.</u>
Conductor/ Surface	Surface	50-50 POZ	260	1.31	14.3
Production	Surface	Premium Lite II	420	1.85	12.80

e. Anticipated cement tops will be reported as to depth; not the expected number of sacks of cement to be used. The District Office should be notified, with sufficient lead time, in order to have a BLM representative on location while running all casing strings and cementing.

f. After cementing but before commencing any test, the casing string shall stand cemented until the cement has reached a compressive strength of at least 500 psi at the shoe. WOC time shall be recorded in the driller's log.

g. The following reports shall be filed with the District Manager within 30 days after the work is completed.

1. Progress reports, form 3160-5 "Sundry Notices and Reports on Wells", must include complete information concerning:

a. Setting of each string of casing, showing the size, grade, weight of casing set, hole size, setting depth, amounts and type of cement used, whether cement circulated or the top of the cement behind the casing, depth of cementing tools used, casing test method and results, and the date work was done. Show the spud date on the first reports submitted.

b. Temperature or bond log must be submitted for each well where the casing cement was not circulated to the surface.

h. Auxiliary equipment to be used is as follows:

1. Kelly cock
2. A bit float
3. A sub with full opening valve.

5. Drilling Fluids Program:

<u>Interval</u>	<u>Type</u>	<u>Wt. (ppg)</u>	<u>Viscosity</u>	<u>pH</u>	<u>Water Loss</u>	<u>Remarks</u>
0-60'	Air Mist	8.3-9	40	10	NA	
60'-500'	Air Mist/Water based Mud	8.3-9	40	10	NA	
500'- 5,657'	Fresh Water/Water Mud	8.33 -9.5	40	10	NA	

a. Sufficient quantities of mud material will be maintained on site or be readily available for the purpose of assuring well control. SPR will be recorded on a daily drilling report after mudding up. Visual mud monitoring will be conducted during operations.

b. No chromate additives will be used in the mud system on Federal lands without prior BLM approval to ensure adequate protection of fresh water aquifers.

c. No chemicals subject to reporting under SARA Title III in an amount equal to or greater than 10,000 pounds will be used, produced, stored, transported, or disposed of annually in association with the drilling of this well.

d. The use of materials under BLM jurisdiction will conform to 43 CFR 3610.2-3.

6. Evaluation Program

The anticipated type and amount of testing, logging and coring are as follows:

a. No drill stem tests are anticipated, if DST's are run, the following requirements will be adhered to:

Initial opening of the drill stem test tools shall be restricted to daylight hours unless specific approval to start during other hours is obtained from the authorized officer (AO). However, DST's may be allowed to continue at night if the test was initiated during daylight hours and the rate of flow is stabilized and if adequate lighting is available (i.e. lighting which is adequate for visibility and vapor-proof for safe operations). Packers can be released, but tripping shall not begin before daylight, unless prior approval is obtained from the AO. Closed chamber DST's may be accomplished day or night.

A DST that flows to the surface with evidence of hydrocarbons shall be either reversed out of the testing string under controlled surface conditions. This would involve provided means for reverse circulation.

Separation equipment required for the anticipated recovery shall be properly installed before a test starts.

All engines within 100 feet of the wellbore that are required to "run" during the test shall have spark arresters or water cooled exhausts.

b. The logging program will consist of Schlumberger Platform Express (or equivalent) to be run from base of surface casing to TD.

c. No cores are anticipated.

d. Whether the well is completed as a dry hole or as a producer, "Well Completion and Recompletion Report and Log" (Form 3160-4) will be submitted no later than 30 days after the completion of the well or after completion of operations being performed, in accordance with 43 CFR 3164. Two copies of all logs, core descriptions, core analyses, well tested data, geologic summaries, sample description, and all other surveys or data obtained and compiled during the drilling, workover, and/or completion operations, will be filed with Form 3160-4. Samples (cuttings, fluids, and/or gases) will be submitted when requested by the AO.

e. The anticipated completion program is as follows: Perform multistage fracs and complete all productive zones present in the wellbore. Produce all zones commingled.

f. Daily drilling and completion progress reports shall be submitted to the BLM in Vernal on a weekly basis.

7. Abnormal Temperatures and Pressures

- a. The expected bottom hole pressure is 3065 psi. The maximum bottom hole temperature anticipated is 93 degrees Fahrenheit.
- b. No hydrogen sulfide gas is anticipated. Abnormal pressures will be controlled with mud weight and 5,000# BOP and rotating head.

8. Anticipated Starting Dates and Notifications of Operations

- a. Drilling is anticipated to commence immediately upon approval
- b. It is anticipated that the drilling of this well will take approximately 9 days (from Spud to rig release).
- c. The BLM in Vernal, Utah shall be notified of the anticipated date of location construction and anticipated spud date.
- d. No location will be constructed or moved, no well will be plugged, and no drilling or workover equipment will be removed from a well to be placed in a suspended status without prior approval of the AO. If operations are to be suspended, prior to approval from the AO will be obtained and notification given before resuming operations.
- e. The spud date will be reported orally to the AO within 48 hours of spudding. If the spudding occurs on a weekend or holiday, the report will be submitted via voice mail and/or e-mail to the AO.
- f. In accordance with Onshore Oil and Gas Order No. 1, this well will be reported on Form 3160-6 "Monthly Report Operations", starting with the month in which operations commence and continue each month until the well is physically plugged and abandoned. This report will be filed with Vernal BLM Office, 170 South 500 East, Vernal, Utah, 84078.
- g. Immediate Report: Spills, blowouts, fires, leaks, accidents, or any other unusual or undesirable events shall be reported promptly to the AO in accordance with the requirements of NTL-3A or its revision.
- h. If a replacement rig is contemplated for completion operations, a "Sundry Notice" Form 3160-5 to that effect will be filed, or prior approval of the AO, and all conditions of this approved plan are applicable during all operations conducted with the replacement rig.
- i. Should the well be successfully completed for production, the AO will be notified when the well is placed on producing status. Written notification, e-mail or otherwise, will be sent no latter than 5 days following the date on which the well is placed on production.

j. Pursuant to Onshore Order No. 7, with the approval of the District Engineer, produced water may be temporarily disposed of into unlined pits for a period of 90 days. During the period so authorized, an application for approval of the permanent disposal method, along with the required water analysis and other information, must be submitted to the District Engineer.

k. Pursuant to NTL-4A lessees or operators are authorized to vent/flare gas during initial well evaluation test, not exceeding a period of 30 days or the production of 50 MMCF of gas, whichever occurs first. An application must be filed with the District Engineer and approval received, for any venting/flaring of gas beyond the initial 30 day authorized test period.

l. A schematic facilities diagram as required by 43 CFR 3162.7-5 (b.9.d.), shall be submitted to the BLM, Vernal Field Office within 60 days of installation or first production whichever occurs first. All site security regulations as specified in Onshore Order No.3 shall be adhered to. All product lines entering and leaving hydrocarbon storage tanks will be effectively sealed in accordance with 43 CFR 3162.7-5 (b.4.).

m. A first production conference will be scheduled within 15 days after receipt of the first production notice.

n. No well abandonment operations will commence without the prior approval of the AO. In the case of newly drilled dry holes or failures, and in emergency situations, oral approval will be obtained from the AO. A "Subsequent Report of Abandonment" Form 3160-5 will be filed within 30 days following the completion of the well for abandonment. The report will indicate where plugs were placed and the current status of the surface restoration. Final abandonment will not be approved until the surface reclamation work has been completed to the satisfaction of the AO.

o. Pursuant to Onshore Oil and Gas Order No.1, lessees and operators have the responsibility of operating in a manner which conforms with the applicable Federal laws and regulations and with the State and local laws and regulations to the extent that such laws are applicable to operations on Federal lands.

Bureau of Land Management
170 South 500 East
Vernal, Utah 84078

Phone: (435)781-4400

Fax: (435)781-4410

After Hours:

Michael Lee Petroleum Engineer (435)828-4470

T9S, R19E, S.L.B.&M.

GASCO PRODUCTION COMPANY



Well location, FEDERAL #31-21G-9-19, located as shown in the NW 1/4 NE 1/4 of Section 21, T9S, R19W, S.L.B.&M., Uintah County, Utah.

BASIS OF ELEVATION

SPOT ELEVATION AT THE NORTHEAST CORNER OF SECTION 21, T9S, R19E, S.L.B.&M. TAKEN FROM THE UTELAND UTTE QUADRANGLE, UTAH, UTAH COUNTY, 7.5 MINUTE QUAD. (TOPOGRAPHIC MAP) PUBLISHED BY THE UNITED STATES DEPARTMENT OF THE INTERIOR, GEOLOGICAL SURVEY. SAID ELEVATION IS MARKED AS BEING 4711 FEET.

BASIS OF BEARINGS

BASIS OF BEARINGS IS A G.P.S. OBSERVATION.

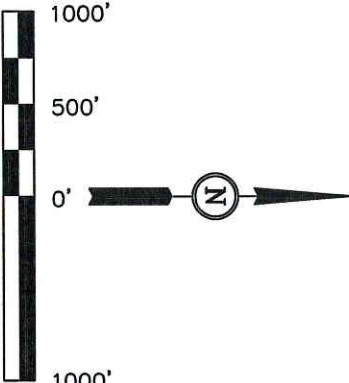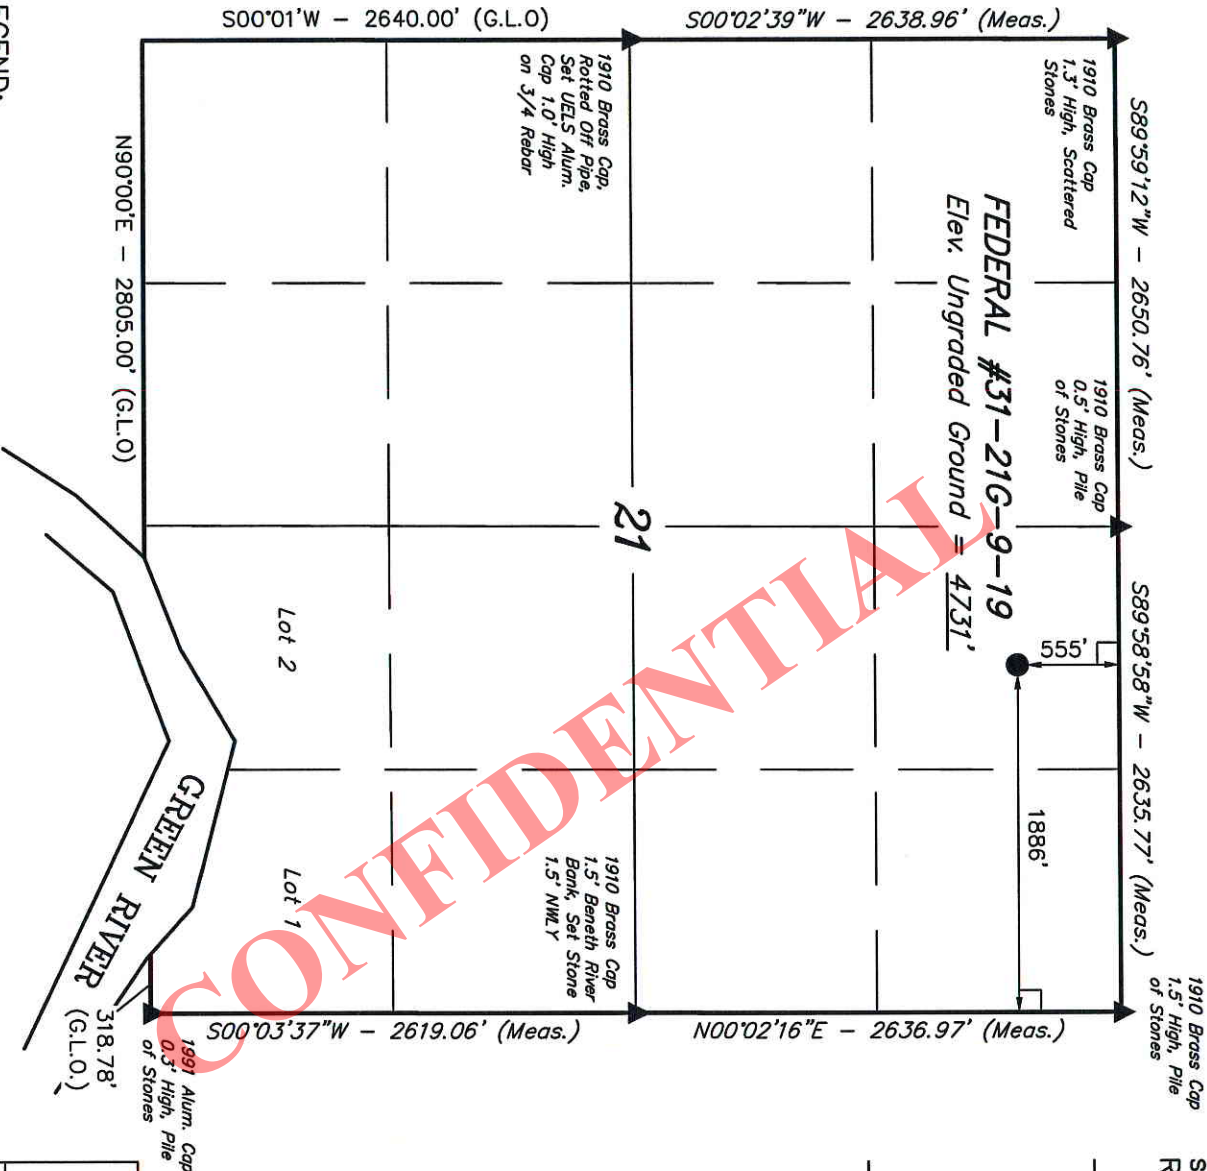

CERTIFICATE

THIS IS TO CERTIFY THAT THE ABOVE EXTRACT WAS PREPARED FROM FIELD NOTES OF ACTUAL SURVEYS MADE BY ME OR UNDER MY SUPERVISION AND THAT THE SAME ARE TRUE AND CORRECT TO THE BEST OF MY KNOWLEDGE AND BELIEF.

REGISTERED LAND SURVEYOR
REGISTRATION NO. 161319
STATE OF UTAH

UINTAH ENGINEERING & LAND SURVEYING
86 SOUTH 200 EAST - VERNAL, UTAH 84078
(435) 789-1017

SCALE 1" = 1000'
DATE SURVEYED: 02-15-12 DATE DRAWN: 03-05-12


PARTY J.F. B.S. Z.L.
REFERENCES G.L.O. PLAT

WEATHER COOL
FILE GASCO PRODUCTION COMPANY

NAD 83 (SURFACE LOCATION)	
LATITUDE =	40°01'19.64" (40.022122)
LONGITUDE =	109°46'58.00" (109.782778)
NAD 27 (SURFACE LOCATION)	
LATITUDE =	40°01'19.77" (40.022158)
LONGITUDE =	109°46'55.49" (109.782081)

LEGEND:

- └ = 90° SYMBOL
- = PROPOSED WELL HEAD.
- ▲ = SECTION CORNERS LOCATED.

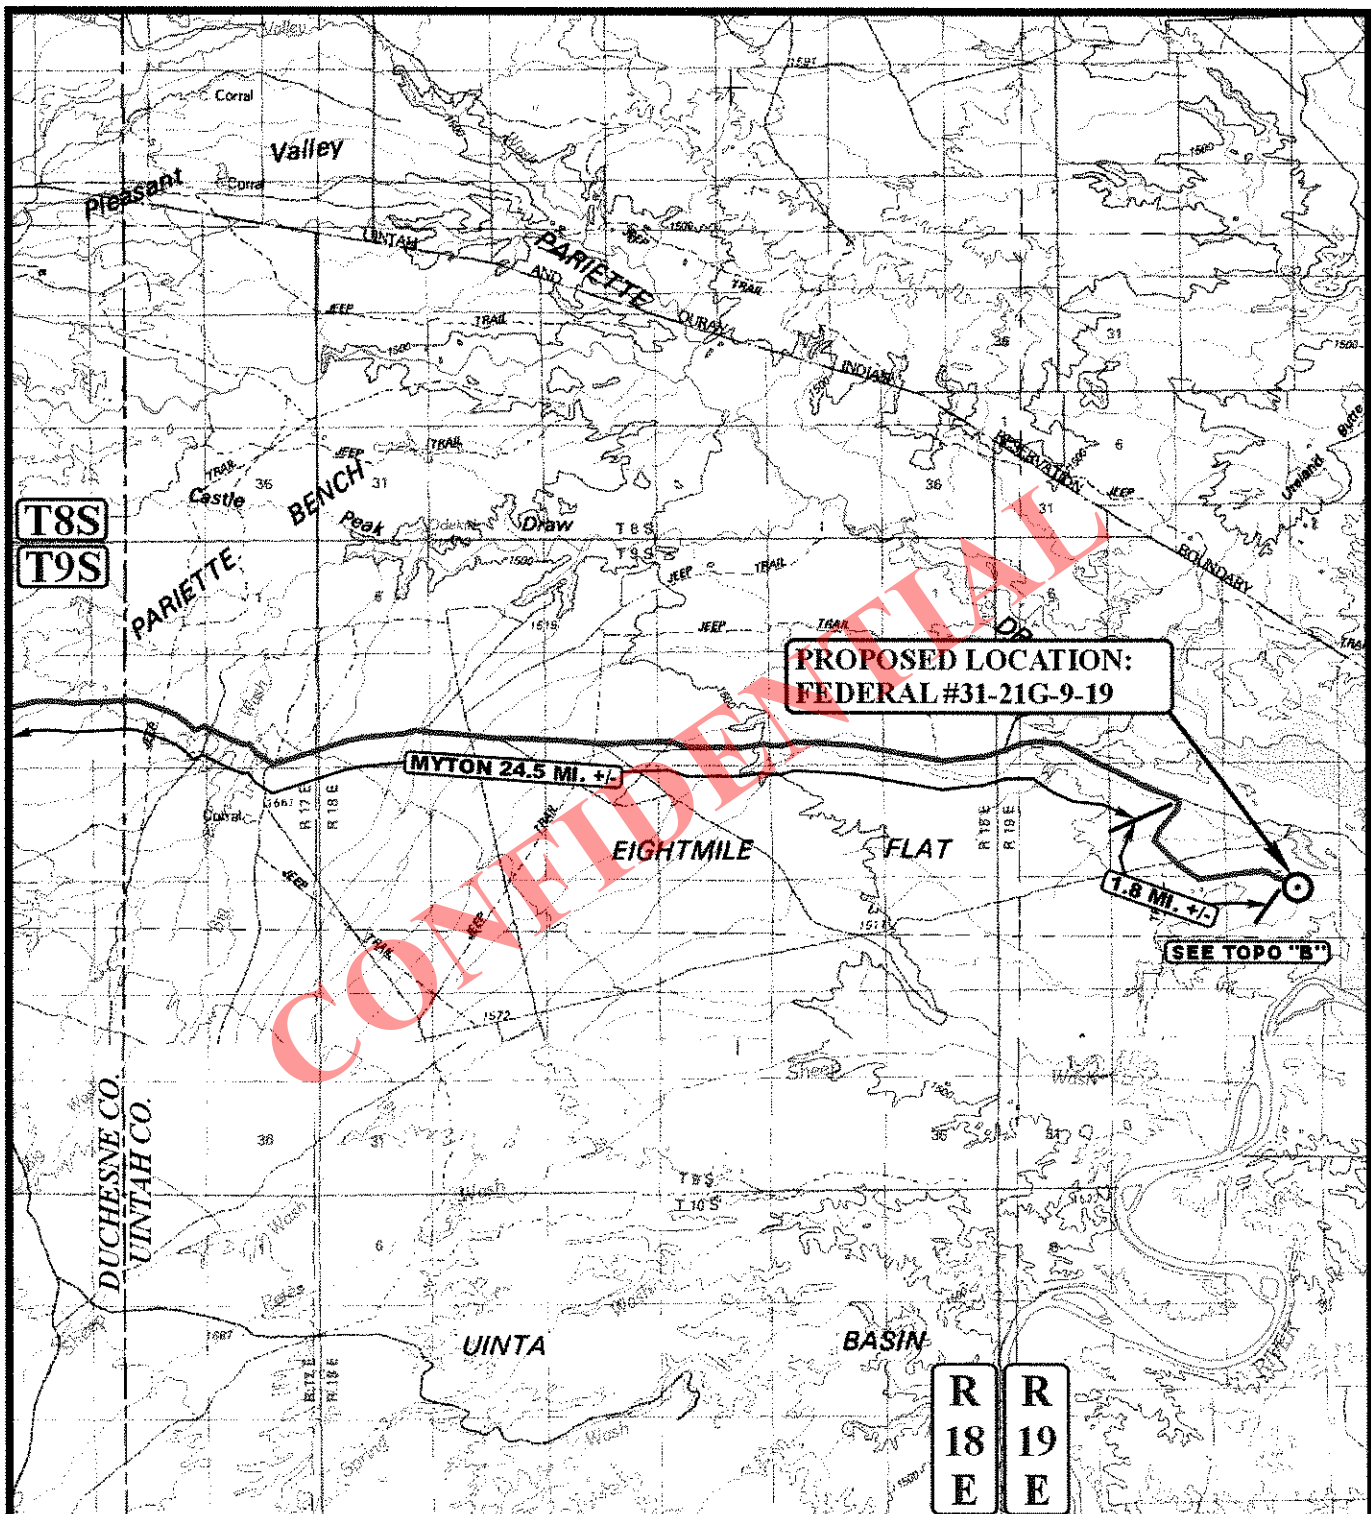

LEGEND:

○ PROPOSED LOCATION

N

GASCO PRODUCTION COMPANY

FEDERAL #31-21G-9-19

SECTION 21, T9S, R19E, S.L.B.&M.

555' FNL 1886' FEL





Uintah Engineering & Land Surveying
85 South 200 East Vernal, Utah 84078
(435) 789-1017 * FAX (435) 789-1813

ACCESS ROAD
MAP

02 23 12
MONTH DAY YEAR

SCALE: 1:100,000 DRAWN BY: J.L.H. REVISED: 04-25-12



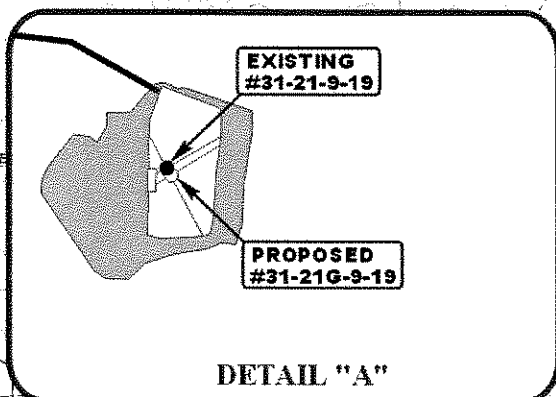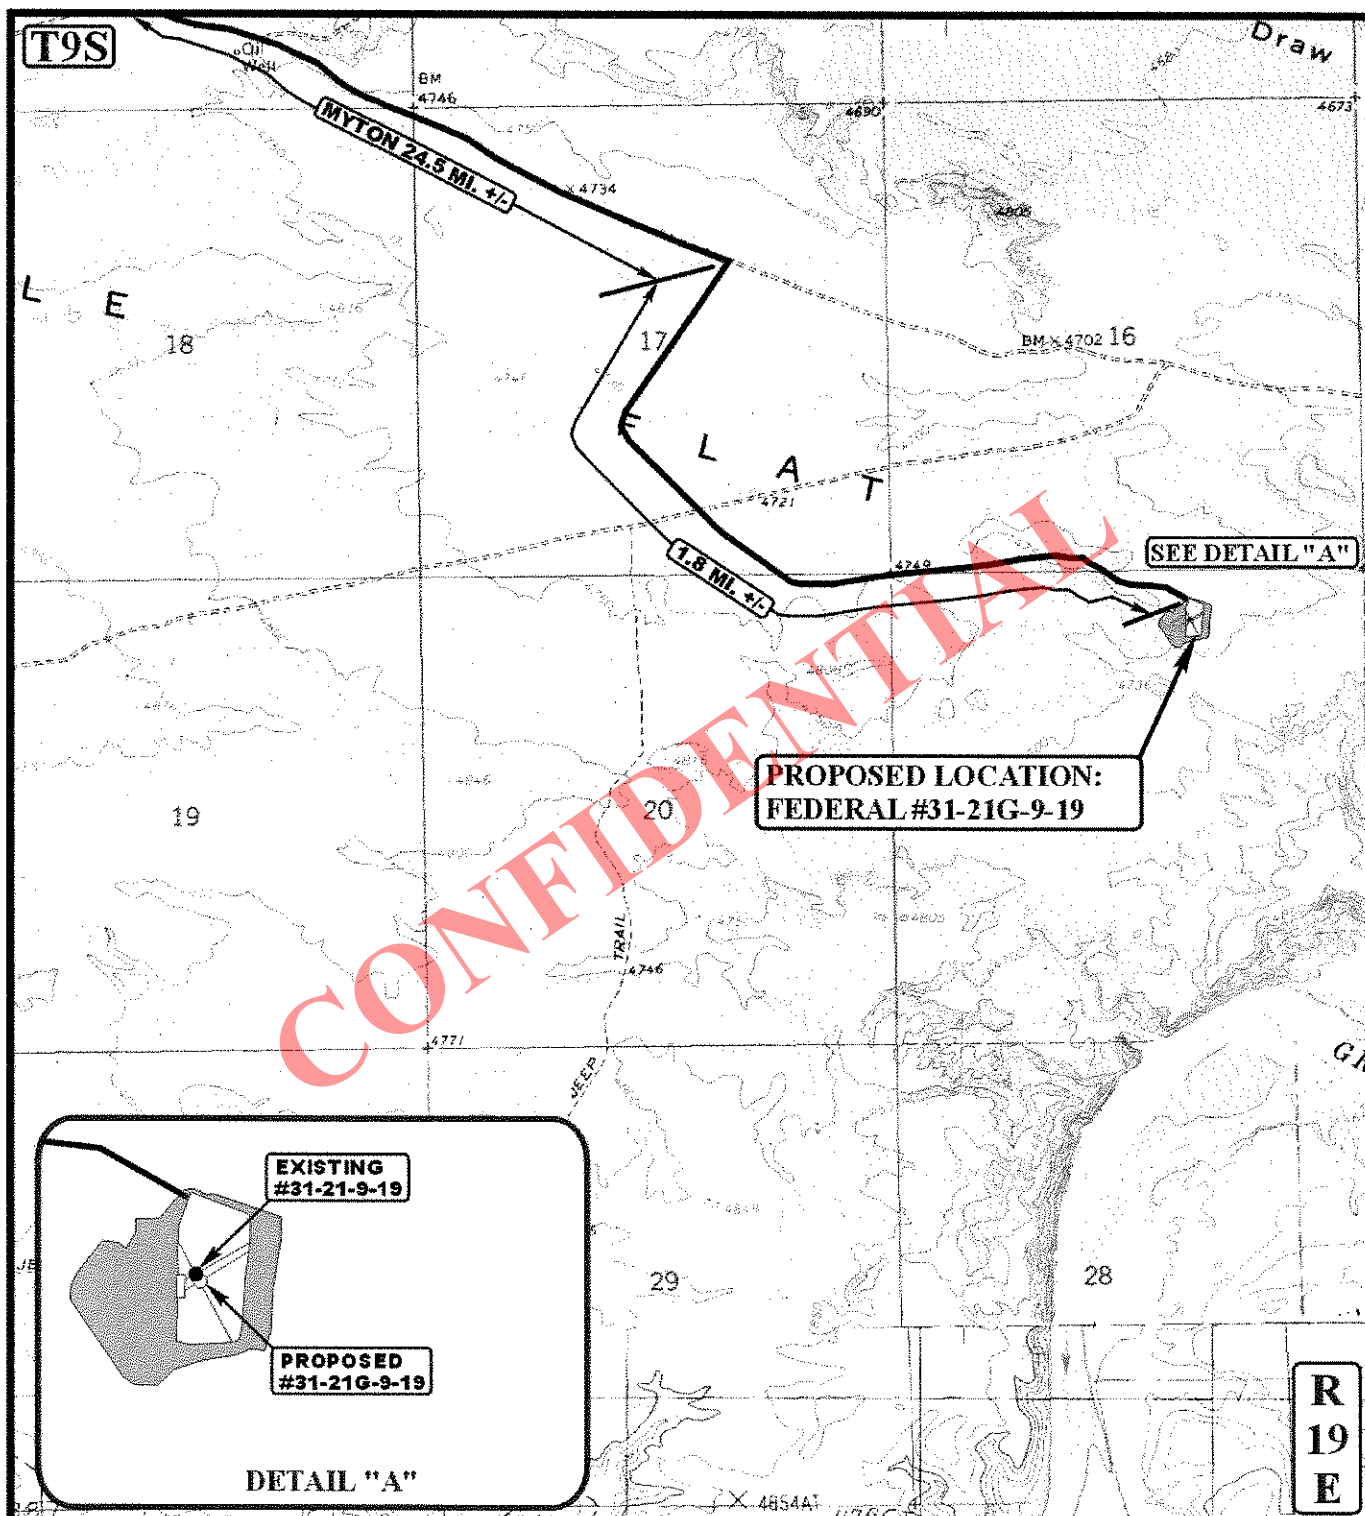

LEGEND:

————— EXISTING ROAD
 - - - - - PROPOSED ACCESS ROAD

N

GASCO PRODUCTION COMPANY

FEDERAL #31-21G-9-19
SECTION 21, T9S, R19E, S.L.B.&M.
555' FNL 1886' FEL




Uintah Engineering & Land Surveying
 85 South 200 East Vernal, Utah 84078
 (435) 789-1017 * FAX (435) 789-1813

ACCESS ROAD
 MAP

02 23 12
 MONTH DAY YEAR

SCALE: 1" = 2000' DRAWN BY: J.L.H. REVISED: 04-25-12

B
 TOPO

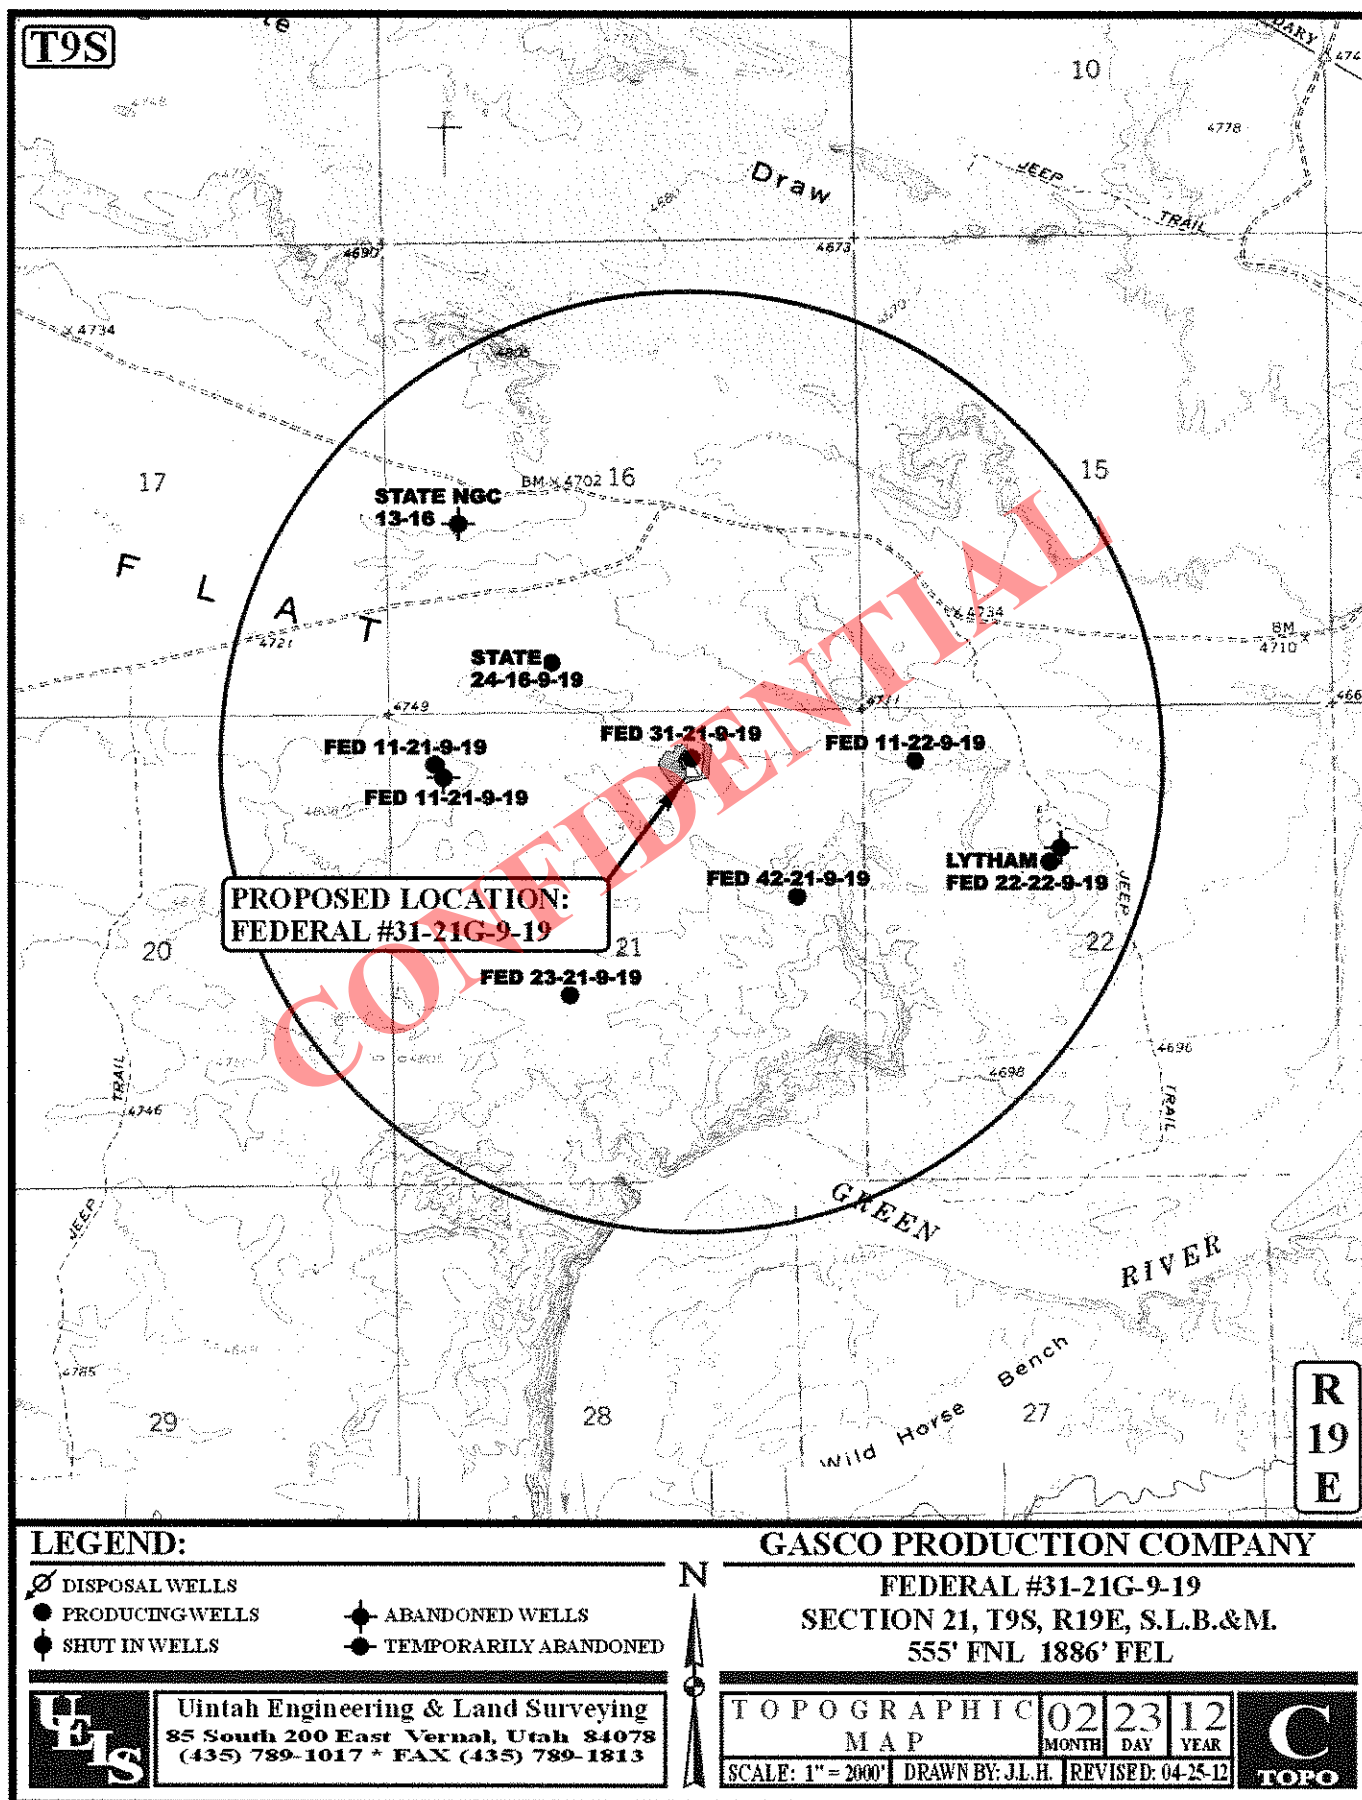

**Gasco Production Company
Federal 31-21G-9-19
NW/NE, Section 21, Township9S, Range19E
Uintah, Utah
Lease No. UTU- #78433**

ONSHORE OIL & GAS ORDER NO. 1

Notification Requirements

Location Construction-	48 hours prior to construction of location and access roads
Location completion-	prior to moving on with drilling rig.
Spud Notice-	at least 24 hours prior to spudding the well.
Casing String and Cementing-	24 hours notice prior to running casing and cementing.
BOP and Related Equipment-	24 hours prior to initiating pressure tests.
First Production Notice-	Within 5 business days after new well begins or production resumes after well has been off production for more than 90 days.

The onsite inspection for the subject well site will be conducted. Weather conditions, open ground and COA's will be noted and implemented prior to any site disturbance. Attendance at the onsite was the following individuals from BLM and Gasco:

Bill Civish	Bureau of Land Management
Scott Duncan	Gasco Production Company
Jesse Duncan	Gasco Production Company

1. Existing Roads

See Attached Topographic Map "A".

Description of travel from Topos.

2. Planned Access Road

See Attached Topographic Map "B" for location of the proposed access road.

3. Location of Existing Wells

See Attached Topographic Map "C"

- a. Producing Wells -
- b. Abandoned Wells -

4. Location of Tank Batteries and Production Facilities

- a. All permanent surface equipment will be painted to BLM and UDOGM specifications.
- b. Storage tanks batteries will be surrounded by containment dike of sufficient capacity to contain at a minimum, the entire contents of the largest tank within the contained area, unless more stringent requirements are necessary as notified by the AO.
- c. A production layout will be submitted via sundry upon proven productivity of the well.
- d. All loading lines will be placed inside the berm/dike surrounding the tank battery.
- e. A Gas Meter Run will be placed within 500 ft. of the wellhead. Meter runs will be housed. The oil and gas measurement equipment will be installed on the well location. Measurement equipment will be calibrated in place prior to any deliveries. Tests for accuracy will be conducted monthly for the first three months on new installations and at least quarterly thereafter. The AO will be provided with a date and time for the initial meter calibration and all future meter proving schedules. A copy of the calibration reports will be submitted to the Vernal Field Office.
- f. Any necessary pits will be properly fenced to prevent any wildlife entry.
- g. The access road will be maintained in a safe, usable condition conducive to the climate and seasonal conditions in order to accommodate daily operation of the well and prevent erosion.
- h. No Pipeline ROW will be needed for this location. Transport by truck.

5. Location and Type of Water

- a. Water will come from: Water Right No. 41-3530.
- b. Water will be hauled by commercial transport over the access roads shown on Attached Maps "A" and "B".
- c. No water well will be drilled on this lease.

6. Source of Construction Material

- a. Any gravel used will be obtained from a commercial source.

- b. The use of materials under BLM jurisdiction will conform to 43 CFR 3610.2.3.
- c. No construction materials will be used from Federal lands.

7. Methods of Handling Waste Disposal

- a. There will be a reserve pit located onsite. A closed loop system will be utilized if possible. If a closed loop system is used a small cuttings pit will be located onsite. Either pit will be built according to BLM and UDOGM regulations. Unless otherwise specified by BLM or UDOGM
- b. All trash will be contained in an enclosed trash container through the drilling, completion, and facility construction phases and its contents removed and hauled to an approved disposal sight as needed.
- c. A chemical porta-toilet will be furnished through the drilling, and completion phases.
- d. After first production, produced waste water will be confined to an unlined pit or storage tank for a period not to exceed 90 days. During the 90 day period, in accordance with Onshore Order No. 7, an application for approval of a permanent disposal method and location, along with the required water analysis, will be submitted for the AO's approval.
- e. Drill cuttings are to be contained and buried in the reserve pit.
- f. Any salts and/or chemicals which are an integral part of the drilling system will be disposed of in the same manner as the drilling fluid.

8. Ancillary Facilities

There are no airstrips, camps or other facilities planned during the drilling of this well except for those facilities needed for drilling rig personal, service providers and company representatives.

9. Well Site Layout

See attached Location Layout Diagram

10. Plans for Restoration of Surface

- a. Immediately upon well completion, the location and surrounding area will be cleared of all unused tubing, equipment, materials, trash and debris not required for production.
- b. Upon completion, any hydrocarbon within the reserve pit will be removed in accordance with 43 CFR 3162.7-1.
- c. The reserve pit will be backfilled and reclaimed within 120 days from the well completion. The reserve pit liner will be perforated and excess liner removed before backfilling. Alternatively, the pit will be pumped dry, the liner folded into the pit and buried to a minimum of 4' deep.

d. That portion of the location not needed for production facilities or operations, or any disturbed areas upon final plug and abandonment, will be re-contoured to approximate natural contours and seeded with a seed mixture and procedure specified by the AO. Additionally, the topsoil pile will be seeded with the same mixture and procedure as specified.

11. Surface Ownership

The proposed access road and well pad is on lands managed by the Bureau of Land Management.

12. Other Information

- a. An archeological survey will be conducted by an authorized Archeological Consultant prior to any disturbance based on BLM and UDOGM guidance.
- b. If historic or archeological materials are uncovered during construction, the operator will immediately stop work and contact the AO.
- c. The operator will control noxious weeds along associated well pad, roads, pipelines, and surface equipment. On BLM administered land it is required that a Pesticide Use Proposal shall be submitted and approved prior to the application of pesticides or herbicides.
- d. Drilling rigs and/or equipment used during drilling operations on this well site will not be stacked or stored on Federal lands after the conclusion of drilling operations or at any other time without BLM authorization.
- e. All lease and unit operations will be conducted in such a manner that full compliance is made with all applicable laws, regulations, Onshore Oil and Gas Orders, the approved plan of operations, and any applicable Notices to Lessees. The operator is fully responsible for the actions of his subcontractors.
- f. A complete copy of the APD shall be on location during construction and drilling of this site.

Water Disposal

Immediately upon first production all produced water will be confined to a steel storage tank. Water will be disposed of via truck transport to a State of Utah approved disposal site, such as Brennan Bottom.

Wildlife Timing Stipulations Any required actions or planning based on state or federal agencies will be implemented.

13. Lessee's or Operators Representative

Gasco Production Company:

Roger Knight
EHS Representative
8 Inverness Drive East, Suite 100
Englewood, CO 80112
(303)996-1803

Jesse Duncan
Utah Field Manager
PO Box 189
Myton, Utah 84052
(435)823-4800

Certification


Please be advised that *Gasco Production Company* is considered to be the operator of the *Well Federal 31-21G-9-19, NW/NE Section 21, T9S, R19E, Lease No. UTU-78433, Uintah County, Utah*; and is responsible under the term and conditions of the lease for the operations conducted upon the leased lands. Bond coverage is provided by Bond #. UT-1233

I herby certify that the proposed drill site and access road have been inspected and I am familiar with the conditions that currently exist; that the statements made in this plan are true and correct to the best of my knowledge; and that the work associated with the operations proposed here will be performed by Gasco Production Company its contractors and subcontractors in conformity with this plan and the terms and conditions under which it is approved. The statement is subject to the provisions of 18 U.S.C. 1000 for the filing of a false statement.

4-24-12
Date

Roger Knight
Roger Knight
Gasco Production Company

EXHIBIT "F"

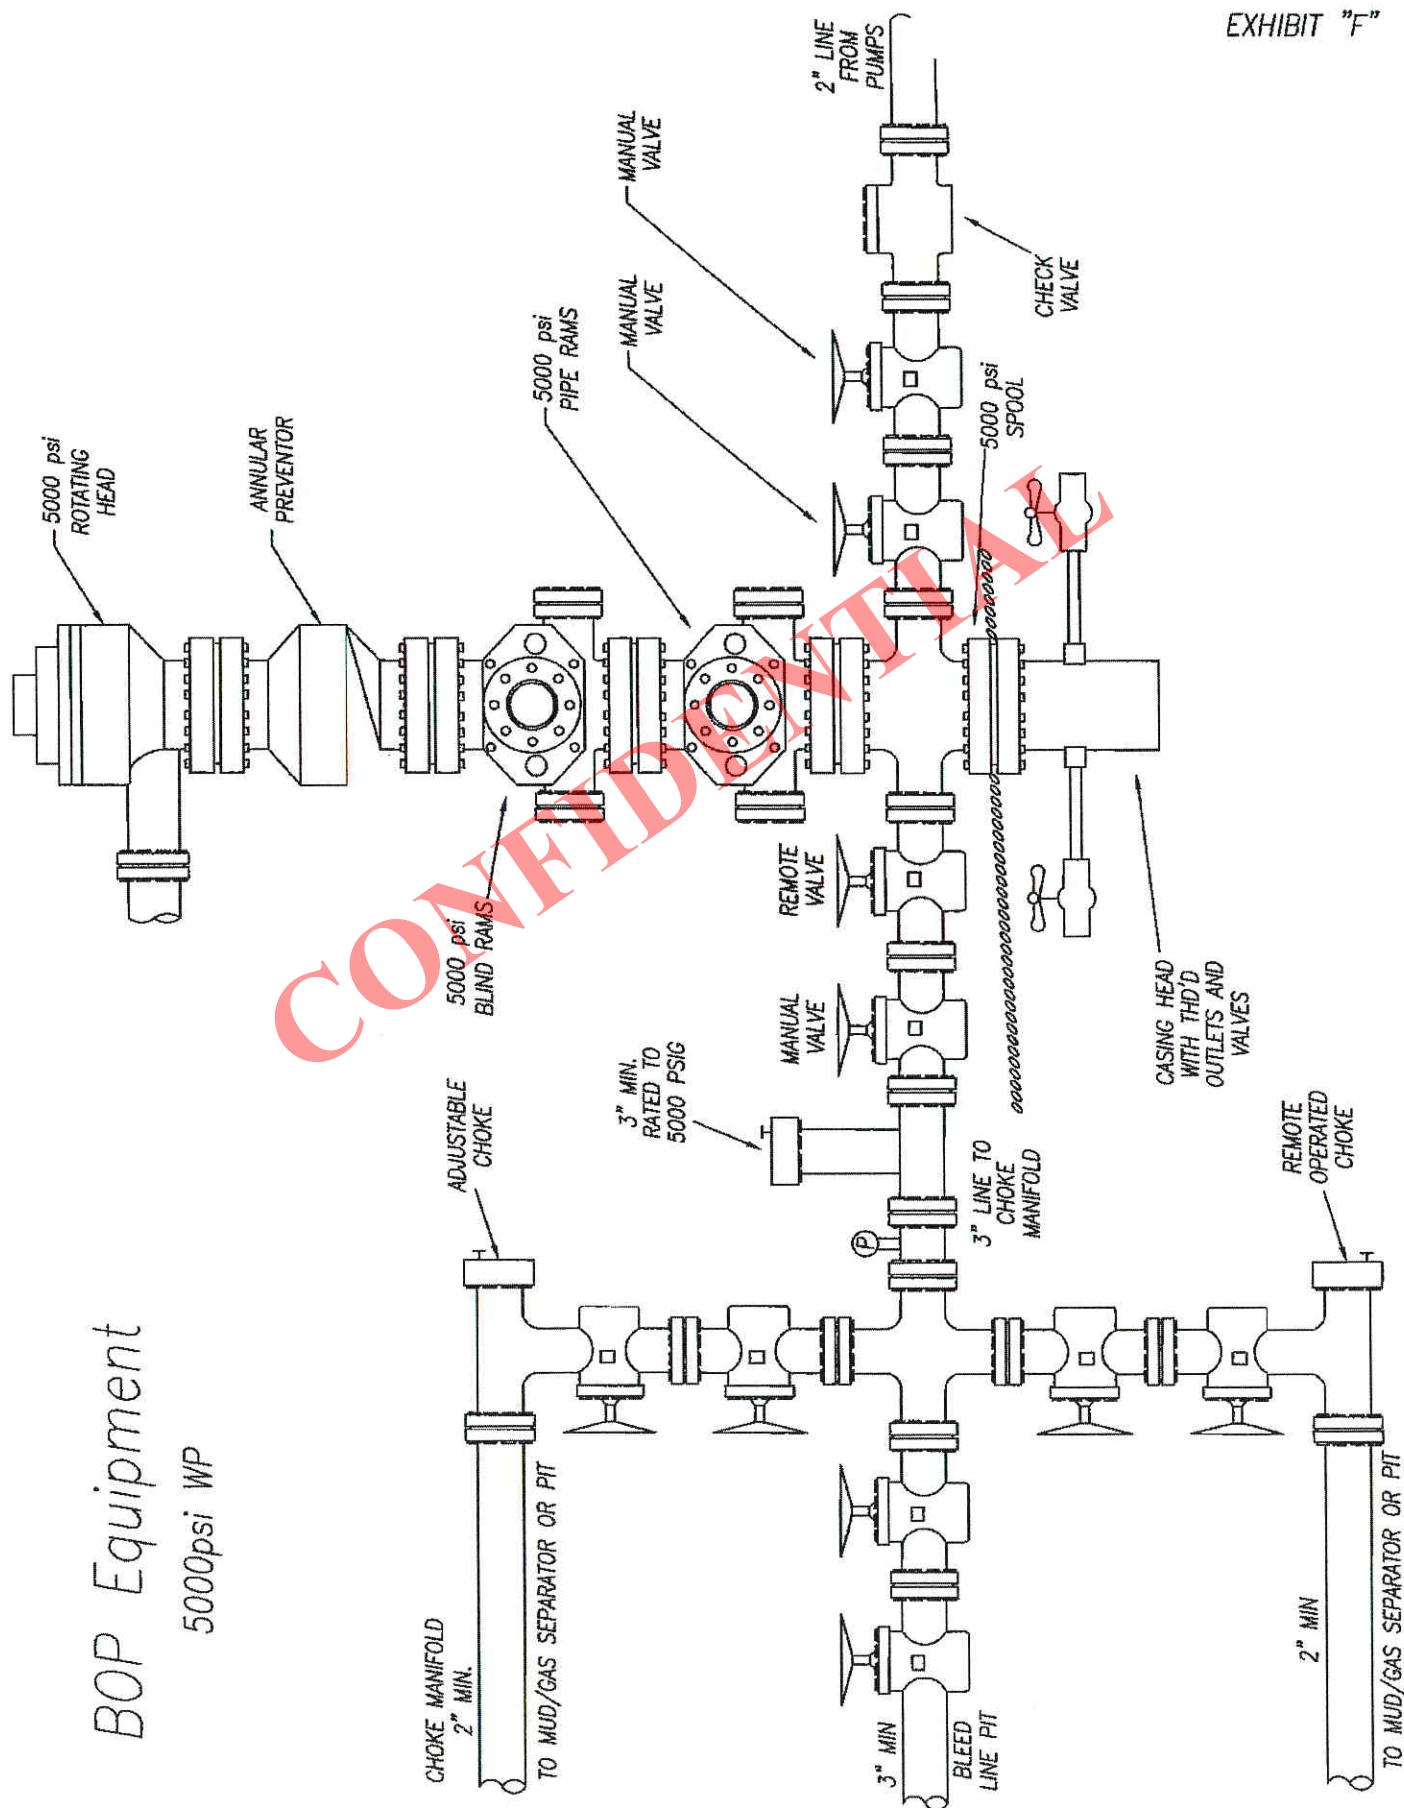


BOP Equipment

5000psi WP

Gasco Production Company
Federal 31-21G-9-19
555' FNL & 1886' FEL
NW NE of section 21-T9S-R19E
Uintah County, UT

CERTIFICATION

I hereby certify that I, or someone under my direct supervision, have inspected the well site and access route proposed herein; that I am familiar with the conditions which currently exist; that I have full knowledge of State and Federal laws applicable to this operation; that the statements made in this APD package are, to the best of my knowledge, true and correct; and that the work associated with the operations proposed herein will be performed in conformity with this APD package and the terms and conditions under which it is approved. I also certify that I, or the company I represent, am responsible for the operations conducted under this application. The required \$6,500 processing fee is being submitted concurrently with this APD package. These statements are subject to the provisions of 18 U.S.C. 1001 for the filing of false statements. Executed this 18th day of April, 2012.




Signature

COO and Executive Vice President
Title

8 Inverness Drive East, Suite 100 Englewood, CO 80112
Address

303-483-0044
Phone

mdecker@gascoenergy.com
E-mail

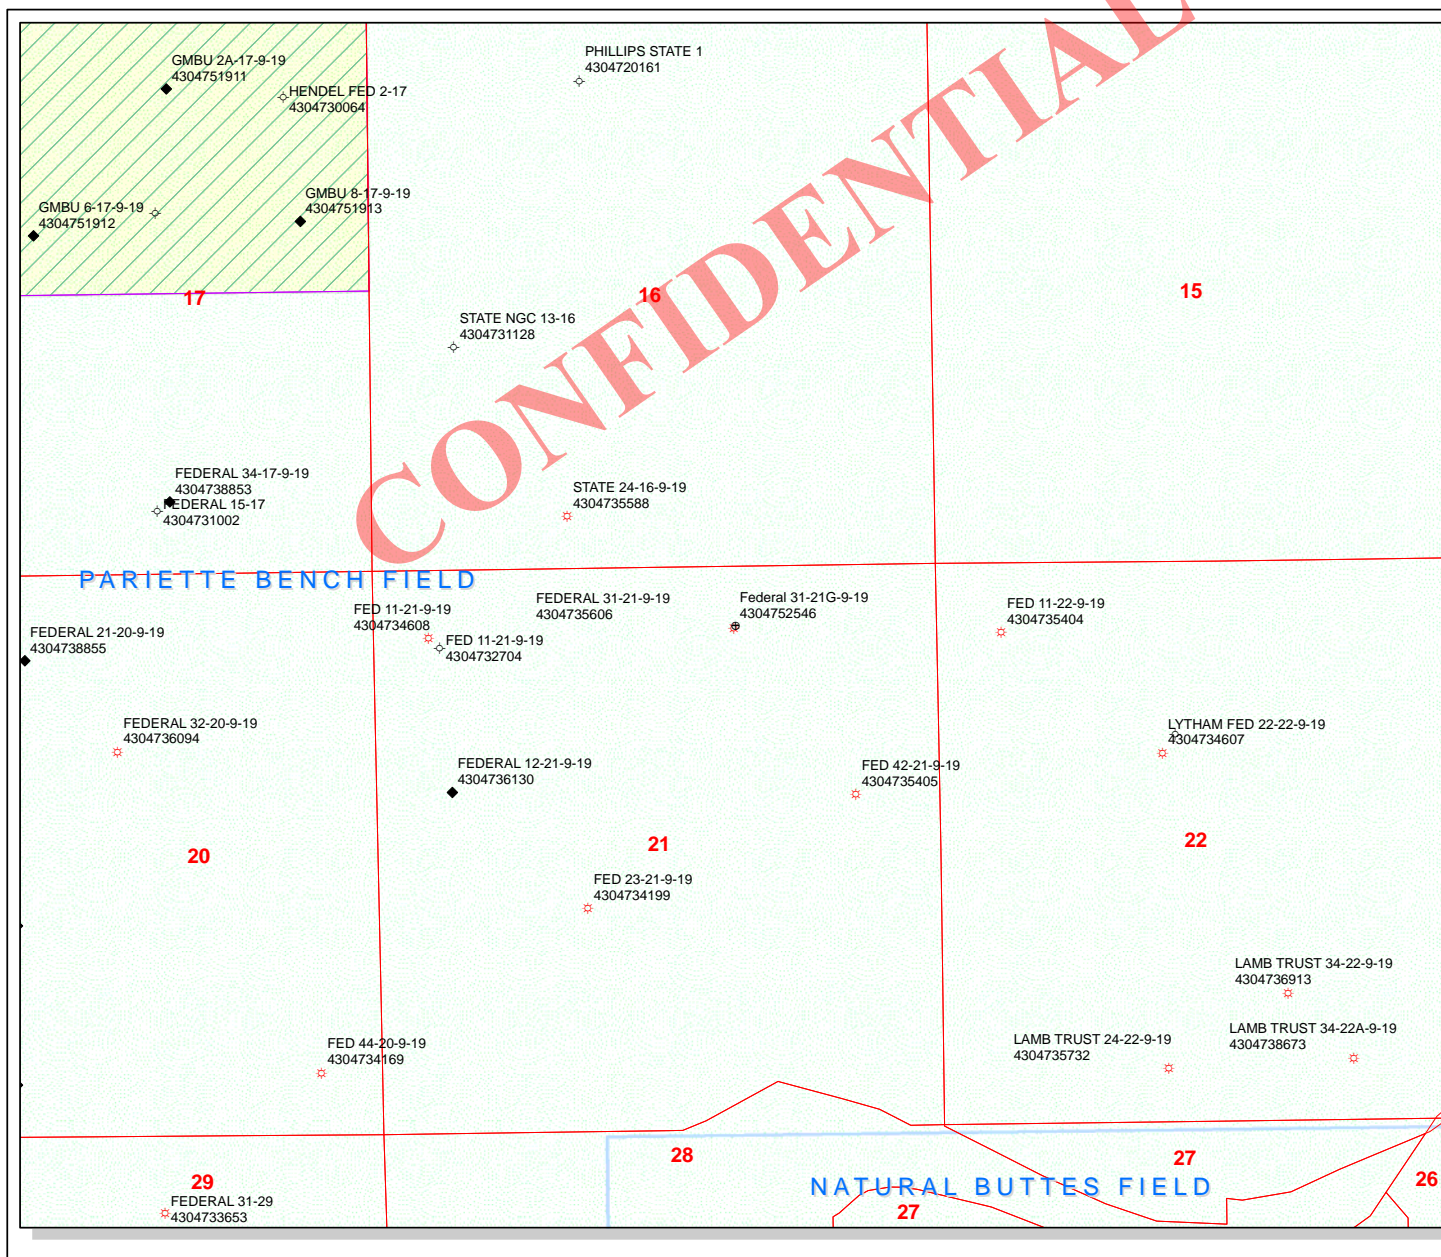

API Number: 4304752546

Well Name: Federal 31-21G-9-19

Township T0.9 . Range R1.9 . Section 21


Meridian: SLBM

Operator: GASCO PRODUCTION COMPANY

Map Prepared:

Map Produced by Diana Mason

Units Status	Wells Query Status
ACTIVE	APD - Approved Permit
EXPLORATORY	DRL - Spudded (Drilling Commenced)
GAS STORAGE	GIW - Gas Injection
NF PP OIL	GS - Gas Storage
NF SECONDARY	LA - Location Abandoned
PI OIL	LOC - New Location
PP GAS	OPS - Operation Suspended
PP GEOTHERMAL	PA - Plugged Abandoned
PP OIL	PGW - Producing Gas Well
SECONDARY	POW - Producing Oil Well
TERMINATED	RET - Returned APD
	SGW - Shut-in Gas Well
	SOW - Shut-in Oil Well
	TA - Temp. Abandoned
	TW - Test Well
	WDW - Water Disposal
	WW - Water Injection Well
	WSW - Water Supply Well
Fields Status	
Unknown	
ABANDONED	
ACTIVE	
COMBINED	
INACTIVE	
STORAGE	
TERMINATED	

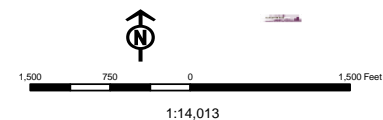

WORKSHEET APPLICATION FOR PERMIT TO DRILL

APD RECEIVED: 4/25/2012

API NO. ASSIGNED: 43047525460000

WELL NAME: Federal 31-21G-9-19

OPERATOR: GASCO PRODUCTION COMPANY (N2575)

PHONE NUMBER: 303 996-1803

CONTACT: Roger Knight

PROPOSED LOCATION: NWNE 21 090S 190E

Permit Tech Review: ☒

SURFACE: 0555 FNL 1886 FEL

Engineering Review: ☐

BOTTOM: 0555 FNL 1886 FEL

Geology Review: ☒

COUNTY: Uintah

LATITUDE: 40.02212

LONGITUDE: -109.78274

UTM SURF EASTINGS: 603873.00

NORTHINGS: 4430922.00

FIELD NAME: PARIETTE BENCH

LEASE TYPE: 1 - Federal

LEASE NUMBER: utu-78433

PROPOSED PRODUCING FORMATION(S): WASATCH

SURFACE OWNER: 1 - Federal

COALBED METHANE: NO

RECEIVED AND/OR REVIEWED:

LOCATION AND SITING:

☒ PLAT☐ R649-2-3.☒ Bond: FEDERAL - ut1233

Unit:

☐ Potash☐ R649-3-2. General☐ Oil Shale 190-5☐ R649-3-3. Exception☐ Oil Shale 190-3☐ Oil Shale 190-13☒ Drilling Unit☒ Water Permit: 41-3530

Board Cause No: Cause 173-26

☐ RDCC Review:

Effective Date: 4/17/2012

☐ Fee Surface Agreement

Siting: 460' Fr Exterior Lease Boundary

☐ Intent to Commingle☐ R649-3-11. Directional Drill

Commingle Approved

Comments: Presite Completed

Stipulations: 4 - Federal Approval - dmason

RECEIVED: May 17, 2012



GARY R. HERBERT
Governor

GREGORY S. BELL
Lieutenant Governor

State of Utah

DEPARTMENT OF NATURAL RESOURCES

MICHAEL R. STYLER
Executive Director

Division of Oil, Gas and Mining

JOHN R. BAZA
Division Director

Permit To Drill

Well Name: Federal 31-21G-9-19

API Well Number: 43047525460000

Lease Number: utu-78433

Surface Owner: FEDERAL

Approval Date: 5/17/2012

Issued to:

GASCO PRODUCTION COMPANY, 8 Inverness Dr. East, Suite 100, Englewood, CO 80112

Authority:

Pursuant to Utah Code Ann. 40-6-1 et seq., and Utah Administrative Code R649-3-1 et seq., the Utah Division of Oil, Gas and Mining issues conditions of approval, and permit to drill the listed well. This permit is issued in accordance with the requirements of Cause 173-26. The expected producing formation or pool is the WASATCH Formation(s), completion into any other zones will require filing a Sundry Notice (Form 9). Completion and commingling of more than one pool will require approval in accordance with R649-3-22.

Duration:

This approval shall expire one year from the above date unless substantial and continuous operation is underway, or a request for extension is made prior to the expiration date

General:

Compliance with the requirements of Utah Admin. R. 649-1 et seq., the Oil and Gas Conservation General Rules, and the applicable terms and provisions of the approved Application for permit to drill.

Conditions of Approval:

State approval of this well does not supercede the required federal approval, which must be obtained prior to drilling.

Notification Requirements:

The operator is required to notify the Division of Oil, Gas and Mining of the following actions during drilling of this well:

- Within 24 hours following the spudding of the well - contact Carol Daniels at 801-538-5284

(please leave a voicemail message if not available)

OR

submit an electronic sundry notice (pre-registration required) via the Utah Oil & Gas website

at <http://oilgas.ogm.utah.gov>

Reporting Requirements:

All reports, forms and submittals as required by the Utah Oil and Gas Conservation General Rules will be promptly filed with the Division of Oil, Gas and Mining, including but not limited to:

- Entity Action Form (Form 6) - due within 5 days of spudding the well
- Monthly Status Report (Form 9) - due by 5th day of the following calendar month
- Requests to Change Plans (Form 9) - due prior to implementation
- Written Notice of Emergency Changes (Form 9) - due within 5 days
- Notice of Operations Suspension or Resumption (Form 9) - due prior to implementation
- Report of Water Encountered (Form 7) - due within 30 days after completion
- Well Completion Report (Form 8) - due within 30 days after completion or plugging

Approved By:

A handwritten signature in black ink, appearing to read "John Rogers", written over a horizontal line.

For John Rogers
Associate Director, Oil & Gas

UNITED STATES
DEPARTMENT OF THE INTERIOR
BUREAU OF LAND MANAGEMENT

RECEIVED

APR 27 2012

FORM APPROVED
OMB No. 1004-0136
Expires July 31, 2010

APPLICATION FOR PERMIT TO DRILL OR REENTER

BLM

CONFIDENTIAL

1a. Type of Work: <input checked="" type="checkbox"/> DRILL <input type="checkbox"/> REENTER		5. Lease Serial No. UTU78433
1b. Type of Well: <input checked="" type="checkbox"/> Oil Well <input type="checkbox"/> Gas Well <input type="checkbox"/> Other <input type="checkbox"/> Single Zone <input checked="" type="checkbox"/> Multiple Zone		6. If Indian, Allottee or Tribe Name
2. Name of Operator GASCO PRODUCTION COMPANY Contact: ROGER KNIGHT E-Mail: rknight@gascoenergy.com		7. If Unit or CA Agreement, Name and No.
3a. Address 8 INVERNESS DRIVE EAST SUITE 100 ENGLEWOOD, CO 80112	3b. Phone No. (include area code) Ph: 303-996-1803	8. Lease Name and Well No. FEDERAL 31-21G-9-19
4. Location of Well (Report location clearly and in accordance with any State requirements. *) At surface NWNE 555FNL 1886FEL At proposed prod. zone NWNE 555FNL 1886FEL		9. API Well No. 43-0117-52546
14. Distance in miles and direction from nearest town or post office* 26 MILES SE OF MYTON UT.		10. Field and Pool, or Exploratory 8 MILE FLAT NORTH
15. Distance from proposed location to nearest property or lease line, ft. (Also to nearest drig. unit line, if any) 555	16. No. of Acres in Lease 996.37	11. Sec., T., R., M., or Blk. and Survey or Area Sec 21 T9S R19E Mer SLB
18. Distance from proposed location to nearest well, drilling, completed, applied for, on this lease, ft. 7000	19. Proposed Depth 5657 MD 5657 TVD	12. County or Parish UINTAH
21. Elevations (Show whether DF, KB, RT, GL, etc.) 4731 GL	22. Approximate date work will start 08/12/2012	13. State UT
23. Estimated duration 9 DAYS		17. Spacing Unit dedicated to this well

24. Attachments

The following, completed in accordance with the requirements of Onshore Oil and Gas Order No. 1, shall be attached to this form:

- Well plat certified by a registered surveyor.
- A Drilling Plan.
- A Surface Use Plan (if the location is on National Forest System Lands, the SUPO shall be filed with the appropriate Forest Service Office).
- Bond to cover the operations unless covered by an existing bond on file (see Item 20 above).
- Operator certification
- Such other site specific information and/or plans as may be required by the authorized officer.

25. Signature (Electronic Submission)	Name (Printed/Typed) ROGER KNIGHT Ph: 303-996-1803	Date 04/25/2012
Title AUTHORIZED REPRESENTATIVE		
Approved by (Signature) 	Name (Printed/Typed) Jerry Kenczka	Date NOV 20 2012
Title Assistant Field Manager Lands & Mineral Resources	Office VERNAL FIELD OFFICE	

Application approval does not warrant or certify the applicant holds legal or equitable title to those rights in the subject lease which would entitle the applicant to conduct operations thereon.

Conditions of approval, if any, are attached. **CONDITIONS OF APPROVAL ATTACHED**

Title 18 U.S.C. Section 1001 and Title 43 U.S.C. Section 1212, make it a crime for any person knowingly and willfully to make to any department or agency of the United States any false, fictitious or fraudulent statements or representations as to any matter within its jurisdiction.

Electronic Submission #136387 verified by the BLM Well Information System
For GASCO PRODUCTION COMPANY, sent to the Vernal
Committed to AFMSS for processing by LESLIE ROBINSON on 04/30/2012 ()

RECEIVED

NOV 29 2012

UDOGM

DIV. OF OIL, GAS & MINING

NOTICE OF APPROVAL

** OPERATOR-SUBMITTED ** OPERATOR-SUBMITTED ** OPERATOR-SUBMITTED **

175X50292AE

NOV 3/8/12.



UNITED STATES DEPARTMENT OF THE INTERIOR
BUREAU OF LAND MANAGEMENT
VERNAL FIELD OFFICE

170 South 500 East

VERNAL, UT 84078

(435) 781-4400



CONDITIONS OF APPROVAL FOR APPLICATION FOR PERMIT TO DRILL

Company: Gasco Production Company
Well No: Federal 31-21G-9-19
API No: 43-047-52546

Location: NWNE, Sec. 21, T9S, R19E
Lease No: UTU-78433
Agreement:

OFFICE NUMBER: (435) 781-4400

OFFICE FAX NUMBER: (435) 781-3420

**A COPY OF THESE CONDITIONS SHALL BE FURNISHED TO YOUR
FIELD REPRESENTATIVE TO INSURE COMPLIANCE**

All lease and/or unit operations are to be conducted in such a manner that full compliance is made with the applicable laws, regulations (43 CFR Part 3160), and this approved Application for Permit to Drill including Surface and Downhole Conditions of Approval. The operator is considered fully responsible for the actions of his subcontractors. A copy of the approved APD must be on location during construction, drilling, and completion operations. **This permit is approved for a two (2) year period, or until lease expiration, whichever occurs first. An additional extension, up to two (2) years, may be applied for by sundry notice prior to expiration.**

NOTIFICATION REQUIREMENTS

Location Construction (Notify Environmental Scientist)	- Forty-Eight (48) hours prior to construction of location and access roads.
Location Completion (Notify Environmental Scientist)	- Prior to moving on the drilling rig.
Spud Notice (Notify Petroleum Engineer)	- Twenty-Four (24) hours prior to spudding the well.
Casing String & Cementing (Notify Supv. Petroleum Tech.)	- Twenty-Four (24) hours prior to running casing and cementing all casing strings to: blm_ut_vn_opreport@blm.gov
BOP & Related Equipment Tests (Notify Supv. Petroleum Tech.)	- Twenty-Four (24) hours prior to initiating pressure tests.
First Production Notice (Notify Petroleum Engineer)	- Within Five (5) business days after new well begins or production resumes after well has been off production for more than ninety (90) days.

**SURFACE USE PROGRAM
CONDITIONS OF APPROVAL (COAs)**

- All new and replacement internal combustion gas field engines of less than or equal to 300 design-rated horsepower must not emit more than 2 gms of NO_x per horsepower-hour. This requirement does not apply to gas field engines of less than or equal to 40 design-rated horsepower.
- All and replacement internal combustion gas field engines of greater than 300 design rated horsepower must not emit more than 1.0 gms of NO_x per horsepower-hour.
- If there is an active Gilsonite mining operation within 2 miles of the well location, operator shall notify the Gilsonite operator at least 48 hours prior to any blasting during construction.
- If paleontological materials are uncovered during construction, the operator is to immediately stop work and contact the Authorized Officer (AO). A determination will be made by the AO as to what mitigation may be necessary for the discovered paleontologic material before construction can continue.
- GASCO must comply with mitigation measures listed in Appendix B Table B-2 of the GASCO Record of Decision.
- All new and replacement internal combustion gas field engines of less than or equal to 300 design-rated horse power must not emit more than 2 grams of NO_x per horsepower-hour. This requirement does not apply to gas field engines of less than or equal to 40 design-rated horsepower-hour.
- All new and replacement internal combustion gas field engines of greater than 300 design rated horsepower must not emit more than 1.0 grams of NO_x per horsepower-hour.
- The following will be used as standard operating procedures: Green completion or controlled VOC emissions methods with 90% efficiency for Oil or Gas Atmospheric Storage Tanks, VOC Venting controls or flaring, Glycol Dehydration and Amine Unites, Well Completion, Re-Completion, Venting, and Planned Blowdown Emissions.
- All reclamation activities will comply with the Green River Reclamation Guidelines
- All vehicles and equipment shall be cleaned either through power-washing, or other approved method, if the vehicles or equipment were previously operated outside the Uinta Basin, to prevent weed seed introduction.
- All disturbance areas shall be monitored for noxious weeds annually, for a minimum of three growing seasons following completion of project or until desirable vegetation is established
- Noxious and invasive weeds will be controlled by the proponent throughout the area of project disturbance.
- Noxious weeds will be inventoried and reported to BLM in the annual reclamation report. Where an integrated pest management program is applicable, coordination has been undertaken with the state and local management program (if existing). A copy of the pest management plan will be submitted for each project.

- A pesticide use proposal (PUP) will be obtained for the project, by the proponent if applicable.
- A permitted paleontologist is to be present to monitor construction at all well pads during all surface disturbing activities: examples include the following; building of the well pad, access road, and pipelines.

To maintain compliance with current cactus survey protocols, the following measures will be required

1. If construction does not occur within 4 years of the original survey date, new 100% clearance surveys will be required.
2. Prior to construction within 4 years of the original survey date, a spot check survey will be required during the year of construction. KMG and their respective 3rd party surveyor will refer to the current *Sclerocactus* Spot Check Survey Methods, to determine site specific survey distances and intensity levels.
3. Spot check reports will be reported to the BLM and the US Fish and Wildlife Service.
4. Construction will not commence until written approval is received from the BLM

Discovery Stipulation: Reinitiation of section 7 consultation with the USFWS will be sought immediately if any loss of plants or occupied habitat for Uinta Basin hookless cactus is anticipated as a result of project activities.

- Construction or drilling is not allowed from January 1 – August 31 on the NBU 1022-30 pad to minimize impacts during golden eagle nesting.
- If it is anticipated that construction or drilling will occur during the given timing restriction, a BLM or qualified biologist shall be notified to conduct surveys for raptors. Depending upon the results of the surveys, permission to proceed may or may not be granted by the Authorized Officer.
- The best method to avoid entrainment is to pump from an off-channel location – one that does not connect to the river during high spring flows. An infiltration gallery constructed in a BLM and Service approved location is best.
- If the pump head is located in the river channel where larval fish are known to occur, the following measures apply:
 - a. do not situate the pump in a low-flow or no-flow area as these habitats tend to concentrate larval fishes;
 - b. limit the amount of pumping, to the greatest extent possible, during that period of the year when larval fish may be present (April 1 to August 31); and
 - c. limit the amount of pumping, to the greatest extent possible, during the pre-dawn hours as larval drift studies indicate that this is a period of greatest daily activity.
- Screen all pump intakes with 3/32 inch mesh material.
- Approach velocities for intake structures will follow the National Marine Fisheries Service's document "Fish Screening Criteria for Anadromous Salmonids". For projects with an in-stream intake that operate in stream reaches where larval fish may be present, the approach velocity will not exceed 0.33 feet per second (ft/s).
- Report any fish impinged on the intake screen to the Service (801.975.3330) and the Utah Division of Wildlife Resources:
Northeastern Region
318 North Vernal Avenue, Vernal, UT 84078
Phone: (435) 781-9453

- GASCO can only use the following water source:
Permit # 41-3530

**DOWNHOLE PROGRAM
CONDITIONS OF APPROVAL (COAs)**

SITE SPECIFIC DOWNHOLE COAs:

- Additional cement required, for Cementing Program covering Production Casing strings. Top of cement for Production Casing string Cementing Program is Surface.
- Production casing cement shall be brought up and into the surface.
- Surface casing cement shall be brought to surface.
- A variance is granted for Onshore Order #2 Drilling Operations III. E. "Blooie line discharge 100 feet from well bore and securely anchored". Blooie line can be 35 feet. All requirements will be adhered to covering air/gas drilling operations as described in Onshore Order #2 III. E. 1. Drilling Operations, Special Drilling Operations, air/gas drilling.

All provisions outlined in Onshore Oil & Gas Order #2 Drilling Operations shall be strictly adhered to. The following items are emphasized:

DRILLING/COMPLETION/PRODUCING OPERATING STANDARDS

- The spud date and time shall be reported orally to Vernal Field Office within 24 hours of spudding.
- Notify Vernal Field Office Supervisory Petroleum Engineering Technician at least 24 hours in advance of casing cementing operations and BOPE & casing pressure tests.
- All requirements listed in Onshore Order #2 III. E. Special Drilling Operations are applicable for air drilling of surface hole.
- Blowout prevention equipment (BOPE) shall remain in use until the well is completed or abandoned. Closing unit controls shall remain unobstructed and readily accessible at all times. Choke manifolds shall be located outside of the rig substructure.
- All BOPE components shall be inspected daily and those inspections shall be recorded in the daily drilling report. Components shall be operated and tested as required by Onshore Oil & Gas Order No. 2 to insure good mechanical working order. All BOPE pressure tests shall be performed by a test pump with a chart recorder and **NOT** by the rig pumps. Test shall be reported in the driller's log.
- BOP drills shall be initially conducted by each drilling crew within 24 hours of drilling out from under the surface casing and weekly thereafter as specified in Onshore Oil & Gas Order No. 2.
- Casing pressure tests are required before drilling out from under all casing strings set and cemented in place.
- No aggressive/fresh hard-banded drill pipe shall be used within casing.
- **Cement baskets shall not be run on surface casing.**

- The operator must report all shows of water or water-bearing sands to the BLM. If flowing water is encountered it must be sampled, analyzed, and a copy of the analyses submitted to the BLM Vernal Field Office.
- The operator must report encounters of all non oil & gas mineral resources (such as Gilsonite, tar sands, oil shale, trona, etc.) to the Vernal Field Office, in writing, within 5 working days of each encounter. Each report shall include the well name/number, well location, date and depth (from KB or GL) of encounter, vertical footage of the encounter and, the name of the person making the report (along with a telephone number) should the BLM need to obtain additional information.
- A complete set of angular deviation and directional surveys of a directional well will be submitted to the Vernal BLM office engineer within 30 days of the completion of the well.
- While actively drilling, chronologic drilling progress reports shall be filed directly with the BLM, Vernal Field Office on a weekly basis in sundry, letter format or e-mail to the Petroleum Engineers until the well is completed.
- A cement bond log (CBL) will be run from the production casing shoe to the top of cement and shall be utilized to determine the bond quality for the production casing. Submit a field copy of the CBL to this office.
- **Please submit an electronic copy of all other logs run on this well by CD (compact disc). This submission will supersede the requirement for submittal of paper logs to the BLM.**
- There shall be no deviation from the proposed drilling, completion, and/or workover program as approved. Safe drilling and operating practices must be observed. Any changes in operation must have prior approval from the BLM Vernal Field Office.

OPERATING REQUIREMENT REMINDERS:

- All wells, whether drilling, producing, suspended, or abandoned, shall be identified in accordance with 43 CFR 3162.6. There shall be a sign or marker with the name of the operator, lease serial number, well number, and surveyed description of the well.
- For information regarding production reporting, contact the Office of Natural Resources Revenue (ONRR) at www.ONRR.gov.
- Should the well be successfully completed for production, the BLM Vernal Field office must be notified when it is placed in a producing status. Such notification will be by written communication and must be received in this office by not later than the fifth business day following the date on which the well is placed on production. The notification shall provide, as a minimum, the following informational items:
 - Operator name, address, and telephone number.
 - Well name and number.
 - Well location (¼¼, Sec., Twn, Rng, and P.M.).
 - Date well was placed in a producing status (date of first production for which royalty will be paid).
 - The nature of the well's production, (i.e., crude oil, or crude oil and casing head gas, or natural gas and entrained liquid hydrocarbons).
 - The Federal or Indian lease prefix and number on which the well is located; otherwise the non-Federal or non-Indian land category, i.e., State or private.
 - Unit agreement and/or participating area name and number, if applicable.
 - Communitization agreement number, if applicable.
- Any venting or flaring of gas shall be done in accordance with Notice to Lessees (NTL) 4A and needs prior approval from the BLM Vernal Field Office.
- All undesirable events (fires, accidents, blowouts, spills, discharges) as specified in NTL 3A will be reported to the BLM, Vernal Field Office. Major events, as defined in NTL3A, shall be reported verbally within 24 hours, followed by a written report within 15 days. "Other than Major Events" will be reported in writing within 15 days. "Minor Events" will be reported on the Monthly Report of Operations and Production.
- Whether the well is completed as a dry hole or as a producer, "Well Completion and Recompletion Report and Log" (BLM Form 3160-4) shall be submitted not later than 30 days after completion of the well or after completion of operations being performed, in accordance with 43 CFR 3162.4-1. Two copies of all logs run, core descriptions, and all other surveys or data obtained and compiled during the drilling, workover, and/or completion operations, shall be filed on BLM Form 3160-4. Submit with the well completion report a geologic report including, at a minimum, formation tops, and a summary and conclusions. Also include deviation surveys, sample descriptions, strip logs,

core data, drill stem test data, and results of production tests if performed. Samples (cuttings, fluid, and/or gas) shall be submitted only when requested by the BLM, Vernal Field Office.

- All off-lease storage, off-lease measurement, or commingling on-lease or off-lease, shall have prior written approval from the BLM Vernal Field Office.
- Oil and gas meters shall be calibrated in place prior to any deliveries. The BLM Vernal Field Office Petroleum Engineers will be provided with a date and time for the initial meter calibration and all future meter proving schedules. A copy of the meter calibration reports shall be submitted to the BLM Vernal Field Office. All measurement facilities will conform to the API standards for liquid hydrocarbons and the AGA standards for natural gas measurement. All measurement points shall be identified as the point of sale or allocation for royalty purposes.
- A schematic facilities diagram as required by Onshore Oil & Gas Order No. 3 shall be submitted to the BLM Vernal Field Office within 30 days of installation or first production, whichever occurs first. All site security regulations as specified in Onshore Oil & Gas Order No. 3 shall be adhered to. All product lines entering and leaving hydrocarbon storage tanks will be effectively sealed in accordance with Onshore Oil & Gas Order No. 3.
- Any additional construction, reconstruction, or alterations of facilities, including roads, gathering lines, batteries, etc., which will result in the disturbance of new ground, shall require the filing of a suitable plan and need prior approval of the BLM Vernal Field Office. Emergency approval may be obtained orally, but such approval does not waive the written report requirement.
- No location shall be constructed or moved, no well shall be plugged, and no drilling or workover equipment shall be removed from a well to be placed in a suspended status without prior approval of the BLM Vernal Field Office. If operations are to be suspended for more than 30 days, prior approval of the BLM Vernal Field Office shall be obtained and notification given before resumption of operations.
- Pursuant to Onshore Oil & Gas Order No. 7, this is authorization for pit disposal of water produced from this well for a period of 90 days from the date of initial production. A permanent disposal method must be approved by this office and in operation prior to the end of this 90-day period. In order to meet this deadline, an application for the proposed permanent disposal method shall be submitted along with any necessary water analyses, as soon as possible, but no later than 45 days after the date of first production. Any method of disposal which has not been approved prior to the end of the authorized 90-day period will be considered as an Incident of Noncompliance and will be grounds for issuing a shut-in order until an acceptable manner for disposing of said water is provided and approved by this office.
- Unless the plugging is to take place immediately upon receipt of oral approval, the Field Office Petroleum Engineers must be notified at least 24 hours in advance of the plugging of the well, in order that a representative may witness plugging operations. If a well is suspended or abandoned, all pits must be fenced immediately until they are backfilled. The "Subsequent Report of Abandonment" (Form BLM 3160-5) must be submitted within 30 days after the actual plugging of the well bore, showing location of plugs, amount of cement in each, and amount of casing left in hole, and the current status of the surface restoration.

STATE OF UTAH DEPARTMENT OF NATURAL RESOURCES DIVISION OF OIL, GAS, AND MINING		FORM 9			
SUNDRY NOTICES AND REPORTS ON WELLS Do not use this form for proposals to drill new wells, significantly deepen existing wells below current bottom-hole depth, reenter plugged wells, or to drill horizontal laterals. Use APPLICATION FOR PERMIT TO DRILL form for such proposals.		5. LEASE DESIGNATION AND SERIAL NUMBER: utu-78433			
1. TYPE OF WELL Oil Well		6. IF INDIAN, ALLOTTEE OR TRIBE NAME:			
2. NAME OF OPERATOR: GASCO PRODUCTION COMPANY		7. UNIT or CA AGREEMENT NAME:			
3. ADDRESS OF OPERATOR: 8 Inverness Dr. East, Suite 100, Englewood, CO, 80112		8. WELL NAME and NUMBER: FEDERAL 31-21G-9-19			
4. LOCATION OF WELL FOOTAGES AT SURFACE: 0555 FNL 1886 FEL QTR/QTR, SECTION, TOWNSHIP, RANGE, MERIDIAN: Qtr/Qtr: NWNE Section: 21 Township: 09.0S Range: 19.0E Meridian: S		9. API NUMBER: 43047525460000			
PHONE NUMBER: 303 996-1805 Ext		9. FIELD and POOL or WILDCAT: PARIETTE BENCH			
COUNTY: UINTAH		STATE: UTAH			
11. CHECK APPROPRIATE BOXES TO INDICATE NATURE OF NOTICE, REPORT, OR OTHER DATA					
TYPE OF SUBMISSION	TYPE OF ACTION				
<input checked="" type="checkbox"/> NOTICE OF INTENT Approximate date work will start: 5/17/2014 <input type="checkbox"/> SUBSEQUENT REPORT Date of Work Completion: <input type="checkbox"/> SPUD REPORT Date of Spud: <input type="checkbox"/> DRILLING REPORT Report Date:	<table style="width: 100%; border: none;"> <tr> <td style="width: 33%; vertical-align: top;"> <input type="checkbox"/> ACIDIZE <input type="checkbox"/> CHANGE TO PREVIOUS PLANS <input type="checkbox"/> CHANGE WELL STATUS <input type="checkbox"/> DEEPEN <input type="checkbox"/> OPERATOR CHANGE <input type="checkbox"/> PRODUCTION START OR RESUME <input type="checkbox"/> REPERFORATE CURRENT FORMATION <input type="checkbox"/> TUBING REPAIR <input type="checkbox"/> WATER SHUTOFF <input type="checkbox"/> WILDCAT WELL DETERMINATION </td> <td style="width: 33%; vertical-align: top;"> <input type="checkbox"/> ALTER CASING <input type="checkbox"/> CHANGE TUBING <input type="checkbox"/> COMMINGLE PRODUCING FORMATIONS <input type="checkbox"/> FRACTURE TREAT <input type="checkbox"/> PLUG AND ABANDON <input type="checkbox"/> RECLAMATION OF WELL SITE <input type="checkbox"/> SIDETRACK TO REPAIR WELL <input type="checkbox"/> VENT OR FLARE <input type="checkbox"/> SI TA STATUS EXTENSION <input type="checkbox"/> OTHER </td> <td style="width: 33%; vertical-align: top;"> <input type="checkbox"/> CASING REPAIR <input type="checkbox"/> CHANGE WELL NAME <input type="checkbox"/> CONVERT WELL TYPE <input type="checkbox"/> NEW CONSTRUCTION <input type="checkbox"/> PLUG BACK <input type="checkbox"/> RECOMPLETE DIFFERENT FORMATION <input type="checkbox"/> TEMPORARY ABANDON <input type="checkbox"/> WATER DISPOSAL <input checked="" type="checkbox"/> APD EXTENSION OTHER: <input style="width: 100px;" type="text"/> </td> </tr> </table>		<input type="checkbox"/> ACIDIZE <input type="checkbox"/> CHANGE TO PREVIOUS PLANS <input type="checkbox"/> CHANGE WELL STATUS <input type="checkbox"/> DEEPEN <input type="checkbox"/> OPERATOR CHANGE <input type="checkbox"/> PRODUCTION START OR RESUME <input type="checkbox"/> REPERFORATE CURRENT FORMATION <input type="checkbox"/> TUBING REPAIR <input type="checkbox"/> WATER SHUTOFF <input type="checkbox"/> WILDCAT WELL DETERMINATION	<input type="checkbox"/> ALTER CASING <input type="checkbox"/> CHANGE TUBING <input type="checkbox"/> COMMINGLE PRODUCING FORMATIONS <input type="checkbox"/> FRACTURE TREAT <input type="checkbox"/> PLUG AND ABANDON <input type="checkbox"/> RECLAMATION OF WELL SITE <input type="checkbox"/> SIDETRACK TO REPAIR WELL <input type="checkbox"/> VENT OR FLARE <input type="checkbox"/> SI TA STATUS EXTENSION <input type="checkbox"/> OTHER	<input type="checkbox"/> CASING REPAIR <input type="checkbox"/> CHANGE WELL NAME <input type="checkbox"/> CONVERT WELL TYPE <input type="checkbox"/> NEW CONSTRUCTION <input type="checkbox"/> PLUG BACK <input type="checkbox"/> RECOMPLETE DIFFERENT FORMATION <input type="checkbox"/> TEMPORARY ABANDON <input type="checkbox"/> WATER DISPOSAL <input checked="" type="checkbox"/> APD EXTENSION OTHER: <input style="width: 100px;" type="text"/>
<input type="checkbox"/> ACIDIZE <input type="checkbox"/> CHANGE TO PREVIOUS PLANS <input type="checkbox"/> CHANGE WELL STATUS <input type="checkbox"/> DEEPEN <input type="checkbox"/> OPERATOR CHANGE <input type="checkbox"/> PRODUCTION START OR RESUME <input type="checkbox"/> REPERFORATE CURRENT FORMATION <input type="checkbox"/> TUBING REPAIR <input type="checkbox"/> WATER SHUTOFF <input type="checkbox"/> WILDCAT WELL DETERMINATION	<input type="checkbox"/> ALTER CASING <input type="checkbox"/> CHANGE TUBING <input type="checkbox"/> COMMINGLE PRODUCING FORMATIONS <input type="checkbox"/> FRACTURE TREAT <input type="checkbox"/> PLUG AND ABANDON <input type="checkbox"/> RECLAMATION OF WELL SITE <input type="checkbox"/> SIDETRACK TO REPAIR WELL <input type="checkbox"/> VENT OR FLARE <input type="checkbox"/> SI TA STATUS EXTENSION <input type="checkbox"/> OTHER	<input type="checkbox"/> CASING REPAIR <input type="checkbox"/> CHANGE WELL NAME <input type="checkbox"/> CONVERT WELL TYPE <input type="checkbox"/> NEW CONSTRUCTION <input type="checkbox"/> PLUG BACK <input type="checkbox"/> RECOMPLETE DIFFERENT FORMATION <input type="checkbox"/> TEMPORARY ABANDON <input type="checkbox"/> WATER DISPOSAL <input checked="" type="checkbox"/> APD EXTENSION OTHER: <input style="width: 100px;" type="text"/>			
12. DESCRIBE PROPOSED OR COMPLETED OPERATIONS. Clearly show all pertinent details including dates, depths, volumes, etc.					
<p style="color: red; margin: 0;"> Approved by the Utah Division of Oil, Gas and Mining </p> <p style="color: red; margin: 0;"> Date: May 06, 2013 </p> <p style="color: red; margin: 0;"> By: </p>					
NAME (PLEASE PRINT) Roger Knight		PHONE NUMBER 303 996-1803			
SIGNATURE N/A		TITLE EHS Supervisor			
DATE 5/2/2013					



The Utah Division of Oil, Gas, and Mining

- State of Utah
- Department of Natural Resources

Electronic Permitting System - Sundry Notices

Request for Permit Extension Validation Well Number 43047525460000

API: 43047525460000

Well Name: FEDERAL 31-21G-9-19

Location: 0555 FNL 1886 FEL QTR NWNE SEC 21 TWP 090S RNG 190E MER S

Company Permit Issued to: GASCO PRODUCTION COMPANY

Date Original Permit Issued: 5/17/2012

The undersigned as owner with legal rights to drill on the property as permitted above, hereby verifies that the information as submitted in the previously approved application to drill, remains valid and does not require revision. Following is a checklist of some items related to the application, which should be verified.

- If located on private land, has the ownership changed, if so, has the surface agreement been updated? ☒ Yes ☐ No
- Have any wells been drilled in the vicinity of the proposed well which would affect the spacing or siting requirements for this location? ☐ Yes ☒ No
- Has there been any unit or other agreements put in place that could affect the permitting or operation of this proposed well? ☐ Yes ☒ No
- Have there been any changes to the access route including ownership, or rightof- way, which could affect the proposed location? ☐ Yes ☒ No
- Has the approved source of water for drilling changed? ☐ Yes ☒ No
- Have there been any physical changes to the surface location or access route which will require a change in plans from what was discussed at the onsite evaluation? ☐ Yes ☒ No
- Is bonding still in place, which covers this proposed well? ☒ Yes ☐ No

Signature: Roger Knight

Date: 5/2/2013

Title: EHS Supervisor **Representing:** GASCO PRODUCTION COMPANY

STATE OF UTAH DEPARTMENT OF NATURAL RESOURCES DIVISION OF OIL, GAS, AND MINING		FORM 9			
SUNDRY NOTICES AND REPORTS ON WELLS Do not use this form for proposals to drill new wells, significantly deepen existing wells below current bottom-hole depth, reenter plugged wells, or to drill horizontal laterals. Use APPLICATION FOR PERMIT TO DRILL form for such proposals.		5. LEASE DESIGNATION AND SERIAL NUMBER: utu-78433			
1. TYPE OF WELL Oil Well		6. IF INDIAN, ALLOTTEE OR TRIBE NAME:			
2. NAME OF OPERATOR: GASCO PRODUCTION COMPANY		7. UNIT or CA AGREEMENT NAME:			
3. ADDRESS OF OPERATOR: 8 Inverness Dr. East, Suite 100, Englewood, CO, 80112		8. WELL NAME and NUMBER: FEDERAL 31-21G-9-19			
4. LOCATION OF WELL FOOTAGES AT SURFACE: 0555 FNL 1886 FEL QTR/QTR, SECTION, TOWNSHIP, RANGE, MERIDIAN: Qtr/Qtr: NWNE Section: 21 Township: 09.0S Range: 19.0E Meridian: S		9. API NUMBER: 43047525460000			
PHONE NUMBER: 303 996-1805 Ext		9. FIELD and POOL or WILDCAT: PARIETTE BENCH			
COUNTY: UINTAH		STATE: UTAH			
11. CHECK APPROPRIATE BOXES TO INDICATE NATURE OF NOTICE, REPORT, OR OTHER DATA					
TYPE OF SUBMISSION	TYPE OF ACTION				
<input checked="" type="checkbox"/> NOTICE OF INTENT Approximate date work will start: 8/1/2013 <input type="checkbox"/> SUBSEQUENT REPORT Date of Work Completion: <input type="checkbox"/> SPUD REPORT Date of Spud: <input type="checkbox"/> DRILLING REPORT Report Date:	<table style="width: 100%; border: none;"> <tr> <td style="width: 33%; vertical-align: top;"> <input type="checkbox"/> ACIDIZE <input type="checkbox"/> CHANGE TO PREVIOUS PLANS <input type="checkbox"/> CHANGE WELL STATUS <input type="checkbox"/> DEEPEN <input type="checkbox"/> OPERATOR CHANGE <input type="checkbox"/> PRODUCTION START OR RESUME <input type="checkbox"/> REPERFORATE CURRENT FORMATION <input type="checkbox"/> TUBING REPAIR <input type="checkbox"/> WATER SHUTOFF <input type="checkbox"/> WILDCAT WELL DETERMINATION </td> <td style="width: 33%; vertical-align: top;"> <input type="checkbox"/> ALTER CASING <input type="checkbox"/> CHANGE TUBING <input type="checkbox"/> COMMINGLE PRODUCING FORMATIONS <input type="checkbox"/> FRACTURE TREAT <input type="checkbox"/> PLUG AND ABANDON <input type="checkbox"/> RECLAMATION OF WELL SITE <input type="checkbox"/> SIDETRACK TO REPAIR WELL <input type="checkbox"/> VENT OR FLARE <input type="checkbox"/> SI TA STATUS EXTENSION <input checked="" type="checkbox"/> OTHER </td> <td style="width: 33%; vertical-align: top;"> <input type="checkbox"/> CASING REPAIR <input type="checkbox"/> CHANGE WELL NAME <input type="checkbox"/> CONVERT WELL TYPE <input checked="" type="checkbox"/> NEW CONSTRUCTION <input type="checkbox"/> PLUG BACK <input type="checkbox"/> RECOMPLETE DIFFERENT FORMATION <input type="checkbox"/> TEMPORARY ABANDON <input type="checkbox"/> WATER DISPOSAL <input type="checkbox"/> APD EXTENSION OTHER: change dimension of reserve </td> </tr> </table>		<input type="checkbox"/> ACIDIZE <input type="checkbox"/> CHANGE TO PREVIOUS PLANS <input type="checkbox"/> CHANGE WELL STATUS <input type="checkbox"/> DEEPEN <input type="checkbox"/> OPERATOR CHANGE <input type="checkbox"/> PRODUCTION START OR RESUME <input type="checkbox"/> REPERFORATE CURRENT FORMATION <input type="checkbox"/> TUBING REPAIR <input type="checkbox"/> WATER SHUTOFF <input type="checkbox"/> WILDCAT WELL DETERMINATION	<input type="checkbox"/> ALTER CASING <input type="checkbox"/> CHANGE TUBING <input type="checkbox"/> COMMINGLE PRODUCING FORMATIONS <input type="checkbox"/> FRACTURE TREAT <input type="checkbox"/> PLUG AND ABANDON <input type="checkbox"/> RECLAMATION OF WELL SITE <input type="checkbox"/> SIDETRACK TO REPAIR WELL <input type="checkbox"/> VENT OR FLARE <input type="checkbox"/> SI TA STATUS EXTENSION <input checked="" type="checkbox"/> OTHER	<input type="checkbox"/> CASING REPAIR <input type="checkbox"/> CHANGE WELL NAME <input type="checkbox"/> CONVERT WELL TYPE <input checked="" type="checkbox"/> NEW CONSTRUCTION <input type="checkbox"/> PLUG BACK <input type="checkbox"/> RECOMPLETE DIFFERENT FORMATION <input type="checkbox"/> TEMPORARY ABANDON <input type="checkbox"/> WATER DISPOSAL <input type="checkbox"/> APD EXTENSION OTHER: change dimension of reserve
<input type="checkbox"/> ACIDIZE <input type="checkbox"/> CHANGE TO PREVIOUS PLANS <input type="checkbox"/> CHANGE WELL STATUS <input type="checkbox"/> DEEPEN <input type="checkbox"/> OPERATOR CHANGE <input type="checkbox"/> PRODUCTION START OR RESUME <input type="checkbox"/> REPERFORATE CURRENT FORMATION <input type="checkbox"/> TUBING REPAIR <input type="checkbox"/> WATER SHUTOFF <input type="checkbox"/> WILDCAT WELL DETERMINATION	<input type="checkbox"/> ALTER CASING <input type="checkbox"/> CHANGE TUBING <input type="checkbox"/> COMMINGLE PRODUCING FORMATIONS <input type="checkbox"/> FRACTURE TREAT <input type="checkbox"/> PLUG AND ABANDON <input type="checkbox"/> RECLAMATION OF WELL SITE <input type="checkbox"/> SIDETRACK TO REPAIR WELL <input type="checkbox"/> VENT OR FLARE <input type="checkbox"/> SI TA STATUS EXTENSION <input checked="" type="checkbox"/> OTHER	<input type="checkbox"/> CASING REPAIR <input type="checkbox"/> CHANGE WELL NAME <input type="checkbox"/> CONVERT WELL TYPE <input checked="" type="checkbox"/> NEW CONSTRUCTION <input type="checkbox"/> PLUG BACK <input type="checkbox"/> RECOMPLETE DIFFERENT FORMATION <input type="checkbox"/> TEMPORARY ABANDON <input type="checkbox"/> WATER DISPOSAL <input type="checkbox"/> APD EXTENSION OTHER: change dimension of reserve			
12. DESCRIBE PROPOSED OR COMPLETED OPERATIONS. Clearly show all pertinent details including dates, depths, volumes, etc. <div style="display: flex; justify-content: space-between;"> <div style="width: 65%;"> <p>Gasco Production Company requests to change the dimension of the reserve pit for the above referenced well prior to drilling. The reserve pit would be changed to be 100' by 80' by 6' from its current measurements of 65' by 25' by 6'. This pit location will be on a producing natural gas well pad. No new disturbance will be needed. The previously disturbed area from the producing natural gas well will be utilized.</p> </div> <div style="width: 30%; text-align: center;"> <p>Accepted by the Utah Division of Oil, Gas and Mining</p> <p>FOR RECORD ONLY</p> <p>July 11, 2013</p> </div> </div>					
NAME (PLEASE PRINT) Roger Knight	PHONE NUMBER 303 996-1803	TITLE EHS Supervisor			
SIGNATURE N/A	DATE 6/6/2013				

STATE OF UTAH DEPARTMENT OF NATURAL RESOURCES DIVISION OF OIL, GAS, AND MINING		FORM 9
SUNDRY NOTICES AND REPORTS ON WELLS Do not use this form for proposals to drill new wells, significantly deepen existing wells below current bottom-hole depth, reenter plugged wells, or to drill horizontal laterals. Use APPLICATION FOR PERMIT TO DRILL form for such proposals.		5. LEASE DESIGNATION AND SERIAL NUMBER: utu-78433
1. TYPE OF WELL Oil Well		6. IF INDIAN, ALLOTTEE OR TRIBE NAME:
2. NAME OF OPERATOR: GASCO PRODUCTION COMPANY		7. UNIT or CA AGREEMENT NAME:
3. ADDRESS OF OPERATOR: 8 Inverness Dr. East, Suite 100, Englewood, CO, 80112		8. WELL NAME and NUMBER: FEDERAL 31-21G-9-19
4. LOCATION OF WELL FOOTAGES AT SURFACE: 0555 FNL 1886 FEL QTR/QTR, SECTION, TOWNSHIP, RANGE, MERIDIAN: Qtr/Qtr: NWNE Section: 21 Township: 09.0S Range: 19.0E Meridian: S		9. API NUMBER: 43047525460000
PHONE NUMBER: 303 996-1805 Ext		9. FIELD and POOL or WILDCAT: PARIETTE BENCH
COUNTY: UINTAH		STATE: UTAH
11. CHECK APPROPRIATE BOXES TO INDICATE NATURE OF NOTICE, REPORT, OR OTHER DATA		
TYPE OF SUBMISSION	TYPE OF ACTION	
<input checked="" type="checkbox"/> NOTICE OF INTENT Approximate date work will start: 6/1/2014 <input type="checkbox"/> SUBSEQUENT REPORT Date of Work Completion: <input type="checkbox"/> SPUD REPORT Date of Spud: <input type="checkbox"/> DRILLING REPORT Report Date:	<div style="display: flex; flex-wrap: wrap;"> <div style="width: 33%;"> <input type="checkbox"/> ACIDIZE <input type="checkbox"/> CHANGE TO PREVIOUS PLANS <input type="checkbox"/> CHANGE WELL STATUS <input type="checkbox"/> DEEPEN <input type="checkbox"/> OPERATOR CHANGE <input type="checkbox"/> PRODUCTION START OR RESUME <input type="checkbox"/> REPERFORATE CURRENT FORMATION <input type="checkbox"/> TUBING REPAIR <input type="checkbox"/> WATER SHUTOFF <input type="checkbox"/> WILDCAT WELL DETERMINATION </div> <div style="width: 33%;"> <input type="checkbox"/> ALTER CASING <input type="checkbox"/> CHANGE TUBING <input type="checkbox"/> COMMINGLE PRODUCING FORMATIONS <input type="checkbox"/> FRACTURE TREAT <input type="checkbox"/> PLUG AND ABANDON <input type="checkbox"/> RECLAMATION OF WELL SITE <input type="checkbox"/> SIDETRACK TO REPAIR WELL <input type="checkbox"/> VENT OR FLARE <input type="checkbox"/> SI TA STATUS EXTENSION <input type="checkbox"/> OTHER </div> <div style="width: 33%;"> <input type="checkbox"/> CASING REPAIR <input type="checkbox"/> CHANGE WELL NAME <input type="checkbox"/> CONVERT WELL TYPE <input type="checkbox"/> NEW CONSTRUCTION <input type="checkbox"/> PLUG BACK <input type="checkbox"/> RECOMPLETE DIFFERENT FORMATION <input type="checkbox"/> TEMPORARY ABANDON <input type="checkbox"/> WATER DISPOSAL <input checked="" type="checkbox"/> APD EXTENSION OTHER: <input style="width: 100%;" type="text"/> </div> </div>	
12. DESCRIBE PROPOSED OR COMPLETED OPERATIONS. Clearly show all pertinent details including dates, depths, volumes, etc.		
<div style="text-align: right;"> Approved by the Utah Division of Oil, Gas and Mining May 12, 2014 Date: _____ By: </div>		
NAME (PLEASE PRINT) Jessica Berg		PHONE NUMBER 303 996-1805
SIGNATURE N/A		TITLE Regulatory Analyst
DATE 5/5/2014		



The Utah Division of Oil, Gas, and Mining

- State of Utah
- Department of Natural Resources

Electronic Permitting System - Sundry Notices

Request for Permit Extension Validation Well Number 43047525460000

API: 43047525460000

Well Name: FEDERAL 31-21G-9-19

Location: 0555 FNL 1886 FEL QTR NWNE SEC 21 TWP 090S RNG 190E MER S

Company Permit Issued to: GASCO PRODUCTION COMPANY

Date Original Permit Issued: 5/17/2012

The undersigned as owner with legal rights to drill on the property as permitted above, hereby verifies that the information as submitted in the previously approved application to drill, remains valid and does not require revision. Following is a checklist of some items related to the application, which should be verified.

- If located on private land, has the ownership changed, if so, has the surface agreement been updated? ☒ Yes ☐ No
- Have any wells been drilled in the vicinity of the proposed well which would affect the spacing or siting requirements for this location? ☐ Yes ☒ No
- Has there been any unit or other agreements put in place that could affect the permitting or operation of this proposed well? ☐ Yes ☒ No
- Have there been any changes to the access route including ownership, or rightof- way, which could affect the proposed location? ☐ Yes ☒ No
- Has the approved source of water for drilling changed? ☐ Yes ☒ No
- Have there been any physical changes to the surface location or access route which will require a change in plans from what was discussed at the onsite evaluation? ☐ Yes ☒ No
- Is bonding still in place, which covers this proposed well? ☒ Yes ☐ No

Signature: Jessica Berg

Date: 5/5/2014

Title: Regulatory Analyst Representing: GASCO PRODUCTION COMPANY




United States Department of the Interior

BUREAU OF LAND MANAGEMENT

Green River District
Vernal Field Office
170 South 500 East
Vernal, UT 84078

<http://www.blm.gov/ut/st/en/fo/vernal.html>

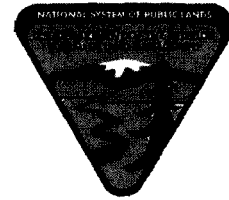

JAN 20 2015

IN REPLY REFER TO:
3160 (UTG011)

Jessica Berg
Gasco Production Company
7979 Tufts Ave., Suite 1150
Denver, CO 80237

Dear Ms. Berg:

43-047-52546

The referenced Applications for Permit to Drill (APD) have expired. According to our records, no known activity has transpired at the approved location. In view of the foregoing, this office is notifying you that the approval of the referenced applications has expired. If you intend to drill at these locations in the future, a new Application for Permit to Drill must be submitted.

Lease	Well	Aliquot	Sec., T., R.	Date Rec'd
UTU-16544	Federal 14-17G-9-19	SWSW	Sec. 17-T9S-R19E	4/27/2012
UTU-16544	Federal 13-18G-9-19	NWSW	Sec. 18-T9S-R19E	4/27/2012
UTU-16544	Federal 23-18G-9-19	NESW	Sec. 18-T9S-R19E	4/24/2012
UTU-75090	Federal 24-20G-9-19	SESW	Sec. 20-T9S-R19E	4/27/2012
UTU-76262	Federal 23-29G-9-19	NESW	Sec. 29-T9S-R19E	4/27/2012
UTU-78433	Federal 31-21G-9-19	NWNE	Sec. 21-T9S-R19E	4/27/2012

This office requires a letter confirming that no surface disturbance has been made for these drill sites. Any surface disturbance associated with the approved locations of these wells is to be rehabilitated. A schedule for this rehabilitation must be submitted to this office. Your cooperation in this matter is appreciated.

If you have any questions regarding this matter, please contact Robin R. Hansen at (435) 781-3428.

Sincerely,

/s/ Jerry Kenczka

Jerry Kenczka
Assistant Field Manager
Lands & Mineral Resources

cc: UDOGM

bcc: Well File
I&E Asst.

RECEIVED

JAN 23 2015

DIV. OF OIL, GAS & MINING



GARY R. HERBERT
Governor

SPENCER J. COX
Lieutenant Governor

State of Utah

DEPARTMENT OF NATURAL RESOURCES

MICHAEL R. STYLER
Executive Director

Division of Oil, Gas and Mining

JOHN R. BAZA
Division Director

July 16, 2015

Gasco Production Company
8 Inverness Dr. East, Suite 100
Englewood, CO 80112

Re: APD Rescinded – Federal 31-21G-9-19, Sec. 21, T.9S, R.19E,
Uintah County, Utah API No. 43-047-52546


Ladies and Gentlemen:

The Application for Permit to Drill (APD) for the subject well was approved by the Division of Oil, Gas and Mining (Division) on May 17, 2012. On May 6, 2013 and May 12, 2014 the Division granted a one-year APD extension. No drilling activity at this location has been reported to the division. Therefore, approval to drill the well is hereby rescinded, effective July 16, 2015.

A new APD must be filed with this office for approval prior to the commencement of any future work on the subject location.

If any previously unreported operations have been performed on this well location, it is imperative that you notify the Division immediately.

Sincerely,

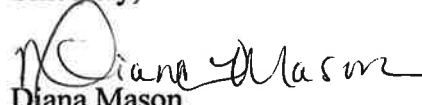
Diana Mason
Environmental Scientist

cc: Well File
Bureau of Land Management, Vernal



Effective Date: 4/16/2015

FORMER OPERATOR:	NEW OPERATOR:
Gasco Production Company N2575 7979 E. Tufts Avenue, Suite 11500 Denver, CO 80237 303-996-1805	Badlands Production Company N4265 7979 E. Tufts Avenue, Suite 11500 Denver, CO 80237 303-996-1805
CA Number(s):	Unit(s): Gate Canyon, Wilkin Ridge Deep, RBU-EOR-GRRV

WELL INFORMATION:

Well Name	Sec	TWN	RNG	API	Entity	Mineral	Surface	Type	Status
See Attached List									

OPERATOR CHANGES DOCUMENTATION:

1. Sundry or legal documentation was received from the **FORMER** operator on: 6/2/2015
2. Sundry or legal documentation was received from the **NEW** operator on: 6/2/2015
3. New operator Division of Corporations Business Number: 1454161-0143

REVIEW:

1. Surface Agreement Sundry from **NEW** operator on Fee Surface wells received on: 6/2/2015
2. Receipt of Acceptance of Drilling Procedures for APD on: N/A
3. Reports current for Production/Disposition & Sundries: 6/3/2015
4. OPS/SI/TA well(s) reviewed for full cost bonding: 1/20/2016
5. UIC5 on all disposal/injection/storage well(s) approved on: N/A
6. Surface Facility(s) included in operator change: None
7. Inspections of PA state/fee well sites complete on (only upon operators request): N/A

NEW OPERATOR BOND VERIFICATION:

1. Federal well(s) covered by Bond Number: SUR0027842
2. Indian well(s) covered by Bond Number: N/A
3. State/fee well(s) covered by Bond Number(s): SUR0027845
SUR0035619 -FCB

DATA ENTRY:

1. Well(s) update in the **OGIS** on: 1/22/2016
2. Entity Number(s) updated in **OGIS** on: 1/22/2016
3. Unit(s) operator number update in **OGIS** on: 1/22/2016
4. Surface Facilities update in **OGIS** on: N/A
5. State/Fee well(s) attached to bond(s) in **RBDMS** on: 1/22/2016
6. Surface Facilities update in **RBDMS** on: N/A

LEASE INTEREST OWNER NOTIFICATION:

1. The **NEW** operator of the Fee (Mineral) wells has been contacted and informed by a letter from the Division of their responsibility to notify all interest owners of this change on: 1/22/2016

COMMENTS:

From: Gasco Production Company
To: Badlands Production Company
Effective Date: 4/16/2015

Well Name	Section	TWN	RNG	API Number	Entity	Mineral	Surface	Type	Status
FEDERAL 23-18G-9-19	18	090S	190E	4304752496		Federal	Federal	OW	APD
FEDERAL 14-17G-9-19	17	090S	190E	4304752522		Federal	Federal	OW	APD
FEDERAL 13-18G-9-19	18	090S	190E	4304752538		Federal	Federal	OW	APD
FEDERAL 23-29G-9-19	29	090S	190E	4304752544		Federal	Federal	OW	APD
FEDERAL 24-20G-9-19	20	090S	190E	4304752545		Federal	Federal	OW	APD
FEDERAL 31-21G-9-19	21	090S	190E	4304752546		Federal	Federal	OW	APD
Federal 323-29-9-19	29	090S	190E	4304753026		Federal	Federal	GW	APD
Federal 421-29-9-19	29	090S	190E	4304753027		Federal	Federal	GW	APD
Federal 322-29-9-19	29	090S	190E	4304753029		Federal	Federal	GW	APD
Federal 431-29-9-19	29	090S	190E	4304753030		Federal	Federal	GW	APD
Federal 432-29-9-19	29	090S	190E	4304753031		Federal	Federal	GW	APD
Federal 414-29-9-19	29	090S	190E	4304753070		Federal	Federal	GW	APD
FEDERAL 412-29-9-19	29	090S	190E	4304753073		Federal	Federal	GW	APD
FEDERAL 213-29-9-19	29	090S	190E	4304753076		Federal	Federal	GW	APD
federal 321-29-9-19	29	090S	190E	4304753078		Federal	Federal	GW	APD
FEDERAL 213-29-9-19	29	090S	190E	4304753079		Federal	Federal	GW	APD
FEDERAL 321-29-9-19	29	090S	190E	4304753080		Federal	Federal	GW	APD
Federal 212-29-9-19	29	090S	190E	4304753133		Federal	Federal	GW	APD
State 321-32-9-19	32	090S	190E	4304754479		State	State	GW	APD
State 423-32-9-19	32	090S	190E	4304754480		State	State	GW	APD
State 421-32-9-19	32	090S	190E	4304754481		State	State	GW	APD
State 413-32-9-19	32	090S	190E	4304754482		State	State	GW	APD
State 323-32-9-19	32	090S	190E	4304754483		State	State	GW	APD
State 431-32-9-19	32	090S	190E	4304754529		State	State	GW	APD
Desert Spring State 224-36-9-18	36	090S	180E	4304754541		State	State	GW	APD
Desert Spring State 243-36-9-18	36	090S	180E	4304754542		State	State	GW	APD
Desert Spring State 241-36-9-18	36	090S	180E	4304754543		State	State	GW	APD
FEDERAL 332-30-9-19	30	090S	190E	4304753012	19650	Federal	Federal	GW	DRL
WILKIN RIDGE FED 43-29-10-17	29	100S	170E	4301333098	15941	Federal	Federal	GW	OPS
LAMB TRUST 11-23-9-19	23	090S	190E	4304736915	16556	Fee	Fee	GW	OPS
SHEEP WASH FED 43-26-9-18	26	090S	180E	4304738573	17201	Federal	Federal	GW	OPS
FEDERAL 13-19-9-19	19	090S	190E	4304739777	18344	Federal	Federal	GW	OPS
FEDERAL 12-17-9-19	17	090S	190E	4304739800	17202	Federal	Federal	GW	OPS
GATE CYN 31-21-11-15	21	110S	150E	4301332391	13787	State	State	GW	P
WILKIN RIDGE ST 12-32-10-17	32	100S	170E	4301332447	14033	State	State	GW	P
GATE CYN 41-20-11-15	20	110S	150E	4301332475	14417	State	State	GW	P
WILKIN RIDGE FED 34-17-10-17	17	100S	170E	4301332560	14726	Federal	Federal	GW	P
GATE CYN 41-19-11-16	19	110S	160E	4301332611	14439	Federal	Federal	GW	P
WILKIN RIDGE ST 44-32-10-17	32	100S	170E	4301332619	15649	State	State	GW	P
WILKIN RIDGE FED 12-4-11-17	4	110S	170E	4301332674	15537	Federal	Federal	GW	P
WILKIN RIDGE ST 24-32-10-17	32	100S	170E	4301332676	15242	State	State	GW	P
WILKIN RIDGE FED 23-29-10-17	29	100S	170E	4301332679	14033	Federal	Federal	GW	P
GATE CYN ST 23-16-11-15	16	110S	150E	4301332685	16082	State	State	GW	P
WILKIN RIDGE ST 34-16-10-17	16	100S	170E	4301332730	15243	State	State	GW	P
WILKIN RIDGE FED 31-29-10-17	29	100S	170E	4301332773	15370	Federal	Federal	GW	P
WILKIN RIDGE 32-08	8	110S	170E	4301332778	14802	Federal	Federal	GW	P
GATE CYN ST 23-16-11-16	16	110S	160E	4301332888	15098	State	State	GW	P
WILKIN RIDGE FED 24-20-10-17	20	100S	170E	4301333081	15714	Federal	Federal	GW	P
WILKIN RIDGE FED 32-20-10-17	20	100S	170E	4301333087	15807	Federal	Federal	GW	P
WILKIN RIDGE FED 14-4-11-17	4	110S	170E	4301333099	15920	Federal	Federal	GW	P
RYE PATCH FED 22-21	22	110S	140E	4301333437	16919	Federal	Federal	GW	P
RYE PATCH FED 24-21	24	110S	140E	4301333443	16367	Federal	Federal	GW	P
SQUAW CROSSING U 5	2	100S	180E	4304730129	16266	State	State	OW	P
RBV 5-11D	11	100S	180E	4304730409	9005	Federal	Federal	OW	P
FEDERAL 7-25A	25	090S	180E	4304730624	9030	Federal	Federal	OW	P

From: Gasco Production Company
To: Badlands Production Company
Effective Date: 4/16/2015

RBU 6-2D	2	100S	180E	4304731190	7075	State	State	OW	P
NGC 33-18J	18	090S	190E	4304731200	6155	Federal	Federal	OW	P
RBU 13-2D	2	100S	180E	4304731280	16267	State	State	OW	P
RBU 16-3D	3	100S	180E	4304731352	16268	Federal	Federal	OW	P
RBU 10-11D	11	100S	180E	4304731357	7053	Federal	Federal	OW	P
RBU 8-10D	10	100S	180E	4304731364	4955	Federal	Federal	OW	P
RBU 15-3D	3	100S	180E	4304731539	9965	Federal	Federal	OW	P
RBU 12-12D	12	100S	180E	4304731651	10688	Federal	Federal	OW	P
RBU 2-10D	10	100S	180E	4304731801	10784	Federal	Federal	OW	P
RBU 3-15D	15	100S	180E	4304733600	13213	Federal	Federal	OW	P
RBU 3-12D	12	100S	180E	4304733739	14492	Federal	Federal	OW	P
STATE 7-36A	36	090S	180E	4304733741	14244	State	State	GW	P
FEDERAL 34-29	29	090S	190E	4304733750	13174	Federal	Federal	GW	P
FEDERAL 24-7 #1	7	100S	180E	4304733983	13182	Federal	Federal	GW	P
FEDERAL 23-29 #1	29	090S	190E	4304734111	13441	Federal	Federal	GW	P
FED 24-20-9-19	20	090S	190E	4304734168	14150	Federal	Federal	GW	P
FED 44-20-9-19	20	090S	190E	4304734169	14140	Federal	Federal	GW	P
FED 23-21-9-19	21	090S	190E	4304734199	13601	Federal	Federal	GW	P
FED 32-31-9-19	31	090S	190E	4304734201	13641	Federal	Federal	GW	P
FED 42-29-9-19	29	090S	190E	4304734202	13455	Federal	Federal	GW	P
PETES WASH 23-12 #1	12	100S	170E	4304734286	13492	Federal	Federal	GW	P
STATE 4-32B	32	090S	190E	4304734314	14440	State	State	GW	P
FED 14-18-2 #1	18	100S	180E	4304734539	13491	Federal	Federal	GW	P
FED 43-24-3 #1	24	100S	170E	4304734551	13726	Federal	Federal	GW	P
LYTHAM FED 22-22-9-19	22	090S	190E	4304734607	13640	Federal	Federal	GW	P
FED 11-21-9-19	21	090S	190E	4304734608	14151	Federal	Federal	GW	P
FED 22-30-10-18	30	100S	180E	4304734924	14280	Federal	Federal	GW	P
FEDERAL 43-30-9-19	30	090S	190E	4304735343	14202	Federal	Federal	GW	P
FED 11-22-9-19	22	090S	190E	4304735404	14203	Federal	Federal	GW	P
FED 42-21-9-19	21	090S	190E	4304735405	14928	Federal	Federal	GW	P
STATE 24-16-9-19	16	090S	190E	4304735588	14418	State	Federal	GW	P
FEDERAL 31-21-9-19	21	090S	190E	4304735606	14441	Federal	Federal	GW	P
FEDERAL 12-29-9-19	29	090S	190E	4304735614	14442	Federal	Federal	GW	P
FEDERAL 24-31-9-19	31	090S	190E	4304735623	14640	Federal	Federal	GW	P
FEDERAL 41-31-9-19	31	090S	190E	4304735624	14419	Federal	Federal	GW	P
LAMB TRUST 24-22-9-19	22	090S	190E	4304735732	14496	Fee	Fee	GW	P
LAMB TRUST 24-14-9-19	14	090S	190E	4304735733	14519	Fee	Fee	GW	P
FEDERAL 11-22-10-18	22	100S	180E	4304735808	15592	Federal	Federal	GW	P
FEDERAL 21-6-10-19	6	100S	190E	4304735844	14356	Federal	Federal	GW	P
DESERT SPRING ST 41-36-9-18	36	090S	180E	4304735845	14639	State	State	GW	P
STATE 12-32-9-19	32	090S	190E	4304735995	14871	State	State	GW	P
FEDERAL 12-20-9-19	20	090S	190E	4304736093	14976	Federal	Federal	GW	P
FEDERAL 32-20-9-19	20	090S	190E	4304736094	16120	Federal	Federal	GW	P
FEDERAL 23-30-9-19	30	090S	190E	4304736095	14872	Federal	Federal	GW	P
SHEEP WASH FED 34-26-9-18	26	090S	180E	4304736113	15096	Federal	Federal	GW	P
DESERT SPRING ST 23-36-9-18	36	090S	180E	4304736219	14738	State	State	GW	P
DESERT SPRING ST 21-36-9-18	36	090S	180E	4304736220	14763	State	State	GW	P
DESERT SPRING ST 12-36-9-18	36	090S	180E	4304736233	14764	State	State	GW	P
DESERT SPRING ST 43-36-9-18	36	090S	180E	4304736241	14992	State	State	GW	P
DESERT SPRING ST 34-36-9-18	36	090S	180E	4304736242	14716	State	State	GW	P
FEDERAL 14-31-9-19	31	090S	190E	4304736271	15884	Federal	Federal	GW	P
FEDERAL 12-31-9-19	31	090S	190E	4304736336	15086	Federal	Federal	GW	P
FEDERAL 21-31-9-19	31	090S	190E	4304736368	15605	Federal	Federal	GW	P
FEDERAL 23-31-9-19	31	090S	190E	4304736442	15715	Federal	Federal	GW	P
SHEEP WASH FED 43-25-9-18	25	090S	180E	4304736600	14977	Federal	Federal	GW	P
FEDERAL 43-19-9-19	19	090S	190E	4304736719	15186	Federal	Federal	GW	P

From: Gasco Production Company
To: Badlands Production Company
Effective Date: 4/16/2015

SHEEP WASH FED 21-25-9-18	25	090S	180E	4304736727	15475	Federal	Federal	GW	P
FEDERAL 21-30-9-19	30	090S	190E	4304736739	15476	Federal	Federal	GW	P
SHEEP WASH FED 23-25-9-18	25	090S	180E	4304736740	15213	Federal	Federal	GW	P
FEDERAL 23-19-9-19	19	090S	190E	4304736771	15355	Federal	Federal	GW	P
SHEEP WASH FED 41-25-9-18	25	090S	180E	4304736772	15338	Federal	Federal	GW	P
FEDERAL 41-30-9-19	30	090S	190E	4304736817	15212	Federal	Federal	GW	P
LAMB TRUST 34-22-9-19	22	090S	190E	4304736913	15187	Fee	Fee	GW	P
LAMB TRUST 14-14-9-19	14	090S	190E	4304736916	17012	Fee	Fee	GW	P
DESERT SPRING ST 33-36-9-18	36	090S	180E	4304737115	15011	State	State	GW	P
FEDERAL 14-17-9-19	17	090S	190E	4304737116	16163	Federal	Federal	GW	P
FEDERAL 34-18-9-19	18	090S	190E	4304737117	16275	Federal	Federal	GW	P
UTELAND ST 41-2-10-18	2	100S	180E	4304737132	15087	State	State	GW	P
UTELAND ST 43-2-10-18	2	100S	180E	4304737338	15365	State	State	GW	P
FEDERAL 41-19-9-19	19	090S	190E	4304737611	16311	Federal	Federal	GW	P
FEDERAL 32-30-9-19	30	090S	190E	4304737612	16051	Federal	Federal	GW	P
FEDERAL 12-30-9-19	30	090S	190E	4304737613	16052	Federal	Federal	GW	P
FEDERAL 21-19-9-19	19	090S	190E	4304737621	16253	Federal	Federal	GW	P
FEDERAL 14-18-9-19	18	090S	190E	4304737622	16264	Federal	Federal	GW	P
FEDERAL 34-30-9-19	30	090S	190E	4304737630	16557	Federal	Federal	GW	P
DESERT SPRING FED 21-1-10-18	1	100S	180E	4304737631	15961	Federal	Federal	GW	P
FEDERAL 12-1-10-18	1	100S	180E	4304737646	16023	Federal	Federal	GW	P
SHEEP WASH FED 14-25-9-18	25	090S	180E	4304737647	16121	Federal	Federal	GW	P
UTELAND ST 21-2-10-18	2	100S	180E	4304737676	16254	State	State	GW	P
UTELAND ST 12-2-10-18	2	100S	180E	4304737677	15806	State	State	GW	P
UTELAND ST 34-2-10-18	2	100S	180E	4304738028	16868	State	State	GW	P
FEDERAL 14-19-9-19	19	090S	190E	4304738336	16467	Federal	Federal	GW	P
FEDERAL 34-19-9-19	19	090S	190E	4304738337	16119	Federal	Federal	GW	P
SHEEP WASH FED 41-26-9-18	26	090S	180E	4304738351	16884	Federal	Federal	GW	P
SHEEP WASH FED 32-25-9-18	25	090S	180E	4304738352	16349	Federal	Federal	GW	P
SHEEP WASH FED 34-25-9-18	25	090S	180E	4304738353	16210	Federal	Federal	GW	P
FEDERAL 12-19-9-19	19	090S	190E	4304738407	16236	Federal	Federal	GW	P
SHEEP WASH FED 23-26-9-18	26	090S	180E	4304738465	16558	Federal	Federal	GW	P
SHEEP WASH FED 12-25-9-18	25	090S	180E	4304738469	16449	Federal	Federal	GW	P
FEDERAL 23-18-9-19	18	090S	190E	4304738575	16312	Federal	Federal	GW	P
LAMB TRUST 34-22A-9-19	22	090S	190E	4304738673	15832	Fee	Fee	GW	P
UTELAND FED 42-11-10-18	11	100S	180E	4304738896	16792	Federal	Federal	GW	P
STATE 21-32B	32	090S	190E	4304739170	16309	State	State	GW	P
STATE 22-32A	32	090S	190E	4304739171	16308	State	State	GW	P
STATE 21-32A	32	090S	190E	4304739172	16310	State	State	GW	P
FEDERAL 11-19-9-19	19	090S	190E	4304739717	17054	Federal	Federal	GW	P
SHEEP WASH FED 31-25-9-18	25	090S	180E	4304739729	17241	Federal	Federal	GW	P
SHEEP WASH FED 11-25-9-18	25	090S	180E	4304739730	17266	Federal	Federal	GW	P
DESERT SPG FED 41-1-10-18	1	100S	180E	4304739773	17013	Federal	Federal	GW	P
FED 32-19X-9-19(RIGSKID)	19	090S	190E	4304740233	17014	Federal	Federal	GW	P
FEDERAL 23-30G-9-19	30	090S	190E	4304751280	18211	Federal	Federal	OW	P
FEDERAL 34-19G-9-19	19	090S	190E	4304751281	18210	Federal	Federal	OW	P
FEDERAL 442-30-9-19	30	090S	190E	4304752870	19647	Federal	Federal	GW	P
FEDERAL 333-30-9-19	30	090S	190E	4304752872	19648	Federal	Federal	GW	P
FEDERAL 423-30-9-19	30	090S	190E	4304753011	19649	Federal	Federal	GW	P
Desert Springs State 412-36-9-18	36	090S	180E	4304753324	19783	State	State	GW	P
Desert Springs State 424-36-9-18	36	090S	180E	4304753325	19783	State	State	GW	P
Desert Springs State 133-36-9-18	36	090S	180E	4304753326	19747	State	State	GW	P
Desert Spring State 142-36-9-18	36	090S	180E	4304753327	19747	State	State	GW	P
DESERT SPRINGS ST 422-36-9-18	36	090S	180E	4304753328	19783	State	State	GW	P
WILKIN RIDGE ST 31-32-10-17	32	100S	170E	4301332677	15144	State	State	GW	S
RBW 4-11D	11	100S	180E	4304730718	16269	Federal	Federal	OW	S

From: Gasco Production Company
To: Badlands Production Company
Effective Date: 4/16/2015

RBU 2-11D	11	100S	180E	4304730826	16270	Federal	Federal	OW	S
RBU 6-11D	11	100S	180E	4304731192	16271	Federal	Federal	OW	S
STATE 2-32B	32	090S	190E	4304732221	11371	State	State	GW	S
STATE 9-36A	36	090S	180E	4304732225	11364	State	State	GW	S
FEDERAL 13-30B	30	090S	190E	4304733581	13249	Federal	Federal	GW	S
STATE 13-36A	36	090S	180E	4304733598	17838	State	State	GW	S
FEDERAL 16-26A	26	090S	180E	4304733601	12928	Federal	Federal	GW	S
FEDERAL 31-29	29	090S	190E	4304733653	13077	Federal	Federal	GW	S
RBU 1-10D	10	100S	180E	4304734312	16265	Federal	Federal	OW	S
FEDERAL 13-18-9-19	18	090S	190E	4304739776	17149	Federal	Federal	GW	S

STATE OF UTAH
DEPARTMENT OF NATURAL RESOURCES
DIVISION OF OIL, GAS AND MINING

FORM 9

SUNDRY NOTICES AND REPORTS ON WELLS

Do not use this form for proposals to drill new wells, significantly deepen existing wells below current bottom-hole depth, reenter plugged wells, or to drill horizontal laterals. Use APPLICATION FOR PERMIT TO DRILL form for such proposals.

1. TYPE OF WELL OIL WELL <input type="checkbox"/> GAS WELL <input checked="" type="checkbox"/> OTHER _____		5. LEASE DESIGNATION AND SERIAL NUMBER: UTU-76482
2. NAME OF OPERATOR: Gasco Production Company		6. IF INDIAN, ALLOTTEE OR TRIBE NAME:
3. ADDRESS OF OPERATOR: 7979 E. Tufts Ave. CITY Denver STATE CO ZIP 80237		7. UNIT or CA AGREEMENT NAME:
PHONE NUMBER: (303) 483-0044		8. WELL NAME and NUMBER: Desert Spring Fed 21-1-10-18
4. LOCATION OF WELL FOOTAGES AT SURFACE: 0633 FNL 1512 FWL		9. API NUMBER: 4304737631
QTR/QTR, SECTION, TOWNSHIP, RANGE, MERIDIAN: NENW 1 10S 18E S		10. FIELD AND POOL, OR WILDCAT: Uteland Butte

COUNTY: Uintah

STATE: UTAH

11. CHECK APPROPRIATE BOXES TO INDICATE NATURE OF NOTICE, REPORT, OR OTHER DATA

TYPE OF SUBMISSION	TYPE OF ACTION		
<input checked="" type="checkbox"/> NOTICE OF INTENT (Submit in Duplicate) Approximate date work will start: 4/16/2015	<input type="checkbox"/> ACIDIZE	<input type="checkbox"/> DEEPEN	<input type="checkbox"/> REPERFORATE CURRENT FORMATION
<input type="checkbox"/> SUBSEQUENT REPORT (Submit Original Form Only) Date of work completion:	<input type="checkbox"/> ALTER CASING	<input type="checkbox"/> FRACTURE TREAT	<input type="checkbox"/> SIDETRACK TO REPAIR WELL
	<input type="checkbox"/> CASING REPAIR	<input type="checkbox"/> NEW CONSTRUCTION	<input type="checkbox"/> TEMPORARILY ABANDON
	<input type="checkbox"/> CHANGE TO PREVIOUS PLANS	<input checked="" type="checkbox"/> OPERATOR CHANGE	<input type="checkbox"/> TUBING REPAIR
	<input type="checkbox"/> CHANGE TUBING	<input type="checkbox"/> PLUG AND ABANDON	<input type="checkbox"/> VENT OR FLARE
	<input type="checkbox"/> CHANGE WELL NAME	<input type="checkbox"/> PLUG BACK	<input type="checkbox"/> WATER DISPOSAL
	<input type="checkbox"/> CHANGE WELL STATUS	<input type="checkbox"/> PRODUCTION (START/RESUME)	<input type="checkbox"/> WATER SHUT-OFF
	<input type="checkbox"/> COMMINGLE PRODUCING FORMATIONS	<input type="checkbox"/> RECLAMATION OF WELL SITE	<input type="checkbox"/> OTHER: _____
	<input type="checkbox"/> CONVERT WELL TYPE	<input type="checkbox"/> RECOMPLETE - DIFFERENT FORMATION	

12. DESCRIBE PROPOSED OR COMPLETED OPERATIONS. Clearly show all pertinent details including dates, depths, volumes, etc.

Gasco Production Company requests a change of operator on this well, in addition to the wells on the attached list from Gasco Production Company to Badlands Production Company, effective date of 4/16/2015.

Gasco Production Company
7979 E Tufts Ave, Suite 1150
Denver CO 80237
303-996-1805

Michael Decker, Exec. Vice President & COO

Badlands Production Company
7979 E Tufts Ave, Suite 1150
Denver CO 80237
303-996-1805

Michael Decker, Exec. Vice President & COO

RECEIVED

JUN 02 2015

DIV. OF OIL, GAS & MINING

NAME (PLEASE PRINT) Lindsey Cooke	TITLE Engineering Tech
SIGNATURE <i>Lindsey Cooke</i>	DATE 5/18/2015

(This space for State use only)

APPROVED

JAN 22 2016

DIV. OIL GAS & MINING
BY: *Rachel Medina*

Well Name	Section	TWN	RNG	API	Entity	Mineral	Surface	Type	Status
FEDERAL 332-30-9-19	30	090S	190E	4304753012	19650	Federal	Federal	GW	DRL
WILKIN RIDGE FED 43-29-10-17	29	100S	170E	4301333098	15941	Federal	Federal	GW	OPS
LAMB TRUST 11-23-9-19	23	090S	190E	4304736915	16556	Fee	Fee	GW	OPS
SHEEP WASH FED 43-26-9-18	26	090S	180E	4304738573	17201	Federal	Federal	GW	OPS
FEDERAL 13-19-9-19	19	090S	190E	4304739777	18344	Federal	Federal	GW	OPS
FEDERAL 12-17-9-19	17	090S	190E	4304739800	17202	Federal	Federal	GW	OPS
GATE CYN 31-21-11-15	21	110S	150E	4301332391	13787	State	State	GW	P
WILKIN RIDGE ST 12-32-10-17	32	100S	170E	4301332447	14033	State	State	GW	P
GATE CYN 41-20-11-15	20	110S	150E	4301332475	14417	State	State	GW	P
WILKIN RIDGE FED 34-17-10-17	17	100S	170E	4301332560	14726	Federal	Federal	GW	P
GATE CYN 41-19-11-16	19	110S	160E	4301332611	14439	Federal	Federal	GW	P
WILKIN RIDGE ST 44-32-10-17	32	100S	170E	4301332619	15649	State	State	GW	P
WILKIN RIDGE FED 12-4-11-17	4	110S	170E	4301332674	15537	Federal	Federal	GW	P
WILKIN RIDGE ST 24-32-10-17	32	100S	170E	4301332676	15242	State	State	GW	P
WILKIN RIDGE FED 23-29-10-17	29	100S	170E	4301332679	14033	Federal	Federal	GW	P
GATE CYN ST 23-16-11-15	16	110S	150E	4301332685	16082	State	State	GW	P
WILKIN RIDGE ST 34-16-10-17	16	100S	170E	4301332730	15243	State	State	GW	P
WILKIN RIDGE FED 31-29-10-17	29	100S	170E	4301332773	15370	Federal	Federal	GW	P
WILKIN RIDGE 32-08	8	110S	170E	4301332778	14802	Federal	Federal	GW	P
GATE CYN ST 23-16-11-16	16	110S	160E	4301332888	15098	State	State	GW	P
WILKIN RIDGE FED 24-20-10-17	20	100S	170E	4301333081	15714	Federal	Federal	GW	P
WILKIN RIDGE FED 32-20-10-17	20	100S	170E	4301333087	15807	Federal	Federal	GW	P
WILKIN RIDGE FED 14-4-11-17	4	110S	170E	4301333099	15920	Federal	Federal	GW	P
RYE PATCH FED 22-21	22	110S	140E	4301333437	16919	Federal	Federal	GW	P
RYE PATCH FED 24-21	24	110S	140E	4301333443	16367	Federal	Federal	GW	P
RBW 5-11D	11	100S	180E	4304730409	9005	Federal	Federal	OW	P
FEDERAL 7-25A	25	090S	180E	4304730624	9030	Federal	Federal	OW	P
RBW 6-2D	2	100S	180E	4304731190	7075	State	State	OW	P
NGC 33-18J	18	090S	190E	4304731200	6155	Federal	Federal	OW	P
RBW 13-2D	2	100S	180E	4304731280	16267	State	State	OW	P
RBW 16-3D	3	100S	180E	4304731352	16268	Federal	Federal	OW	P
RBW 10-11D	11	100S	180E	4304731357	7053	Federal	Federal	OW	P
RBW 8-10D	10	100S	180E	4304731364	4955	Federal	Federal	OW	P
RBW 15-3D	3	100S	180E	4304731539	9965	Federal	Federal	OW	P
RBW 12-12D	12	100S	180E	4304731651	10688	Federal	Federal	OW	P
RBW 2-10D	10	100S	180E	4304731801	10784	Federal	Federal	OW	P
RBW 3-15D	15	100S	180E	4304733600	13213	Federal	Federal	OW	P
RBW 3-12D	12	100S	180E	4304733739	14492	Federal	Federal	OW	P
STATE 7-36A	36	090S	180E	4304733741	14244	State	State	GW	P
FEDERAL 34-29	29	090S	190E	4304733750	13174	Federal	Federal	GW	P
FEDERAL 24-7 #1	7	100S	180E	4304733983	13182	Federal	Federal	GW	P
FEDERAL 23-29 #1	29	090S	190E	4304734111	13441	Federal	Federal	GW	P
FED 24-20-9-19	20	090S	190E	4304734168	14150	Federal	Federal	GW	P
FED 44-20-9-19	20	090S	190E	4304734169	14140	Federal	Federal	GW	P
FED 23-21-9-19	21	090S	190E	4304734199	13601	Federal	Federal	GW	P
FED 32-31-9-19	31	090S	190E	4304734201	13641	Federal	Federal	GW	P
FED 42-29-9-19	29	090S	190E	4304734202	13455	Federal	Federal	GW	P
PETES WASH 23-12 #1	12	100S	170E	4304734286	13492	Federal	Federal	GW	P
STATE 4-32B	32	090S	190E	4304734314	14440	State	State	GW	P
FED 14-18-2 #1	18	100S	180E	4304734539	13491	Federal	Federal	GW	P
FED 43-24-3 #1	24	100S	170E	4304734551	13726	Federal	Federal	GW	P
LYTHAM FED 22-22-9-19	22	090S	190E	4304734607	13640	Federal	Federal	GW	P
FED 11-21-9-19	21	090S	190E	4304734608	14151	Federal	Federal	GW	P
FED 22-30-10-18	30	100S	180E	4304734924	14280	Federal	Federal	GW	P
FEDERAL 43-30-9-19	30	090S	190E	4304735343	14202	Federal	Federal	GW	P
FED 11-22-9-19	22	090S	190E	4304735404	14203	Federal	Federal	GW	P
FED 42-21-9-19	21	090S	190E	4304735405	14928	Federal	Federal	GW	P
STATE 24-16-9-19	16	090S	190E	4304735588	14418	State	Federal	GW	P

FEDERAL 31-21-9-19	21	090S	190E	4304735606	14441	Federal	Federal	GW	P
FEDERAL 12-29-9-19	29	090S	190E	4304735614	14442	Federal	Federal	GW	P
FEDERAL 24-31-9-19	31	090S	190E	4304735623	14640	Federal	Federal	GW	P
FEDERAL 41-31-9-19	31	090S	190E	4304735624	14419	Federal	Federal	GW	P
LAMB TRUST 24-22-9-19	22	090S	190E	4304735732	14496	Fee	Fee	GW	P
LAMB TRUST 24-14-9-19	14	090S	190E	4304735733	14519	Fee	Fee	GW	P
FEDERAL 11-22-10-18	22	100S	180E	4304735808	15592	Federal	Federal	GW	P
FEDERAL 21-6-10-19	6	100S	190E	4304735844	14356	Federal	Federal	GW	P
DESERT SPRING ST 41-36-9-18	36	090S	180E	4304735845	14639	State	State	GW	P
STATE 12-32-9-19	32	090S	190E	4304735995	14871	State	State	GW	P
FEDERAL 12-20-9-19	20	090S	190E	4304736093	14976	Federal	Federal	GW	P
FEDERAL 32-20-9-19	20	090S	190E	4304736094	16120	Federal	Federal	GW	P
FEDERAL 23-30-9-19	30	090S	190E	4304736095	14872	Federal	Federal	GW	P
SHEEP WASH FED 34-26-9-18	26	090S	180E	4304736113	15096	Federal	Federal	GW	P
DESERT SPRING ST 23-36-9-18	36	090S	180E	4304736219	14738	State	State	GW	P
DESERT SPRING ST 21-36-9-18	36	090S	180E	4304736220	14763	State	State	GW	P
DESERT SPRING ST 12-36-9-18	36	090S	180E	4304736233	14764	State	State	GW	P
DESERT SPRING ST 43-36-9-18	36	090S	180E	4304736241	14992	State	State	GW	P
DESERT SPRING ST 34-36-9-18	36	090S	180E	4304736242	14716	State	State	GW	P
FEDERAL 14-31-9-19	31	090S	190E	4304736271	15884	Federal	Federal	GW	P
FEDERAL 12-31-9-19	31	090S	190E	4304736336	15086	Federal	Federal	GW	P
FEDERAL 21-31-9-19	31	090S	190E	4304736368	15605	Federal	Federal	GW	P
FEDERAL 23-31-9-19	31	090S	190E	4304736442	15715	Federal	Federal	GW	P
SHEEP WASH FED 43-25-9-18	25	090S	180E	4304736600	14977	Federal	Federal	GW	P
FEDERAL 43-19-9-19	19	090S	190E	4304736719	15186	Federal	Federal	GW	P
SHEEP WASH FED 21-25-9-18	25	090S	180E	4304736727	15475	Federal	Federal	GW	P
FEDERAL 21-30-9-19	30	090S	190E	4304736739	15476	Federal	Federal	GW	P
SHEEP WASH FED 23-25-9-18	25	090S	180E	4304736740	15213	Federal	Federal	GW	P
FEDERAL 23-19-9-19	19	090S	190E	4304736771	15355	Federal	Federal	GW	P
SHEEP WASH FED 41-25-9-18	25	090S	180E	4304736772	15338	Federal	Federal	GW	P
FEDERAL 41-30-9-19	30	090S	190E	4304736817	15212	Federal	Federal	GW	P
LAMB TRUST 34-22-9-19	22	090S	190E	4304736913	15187	Fee	Fee	GW	P
LAMB TRUST 14-14-9-19	14	090S	190E	4304736916	17012	Fee	Fee	GW	P
DESERT SPRING ST 33-36-9-18	36	090S	180E	4304737115	15011	State	State	GW	P
FEDERAL 14-17-9-19	17	090S	190E	4304737116	16163	Federal	Federal	GW	P
FEDERAL 34-18-9-19	18	090S	190E	4304737117	16275	Federal	Federal	GW	P
UTELAND ST 41-2-10-18	2	100S	180E	4304737132	15087	State	State	GW	P
UTELAND ST 43-2-10-18	2	100S	180E	4304737338	15365	State	State	GW	P
FEDERAL 41-19-9-19	19	090S	190E	4304737611	16311	Federal	Federal	GW	P
FEDERAL 32-30-9-19	30	090S	190E	4304737612	16051	Federal	Federal	GW	P
FEDERAL 12-30-9-19	30	090S	190E	4304737613	16052	Federal	Federal	GW	P
FEDERAL 21-19-9-19	19	090S	190E	4304737621	16253	Federal	Federal	GW	P
FEDERAL 14-18-9-19	18	090S	190E	4304737622	16264	Federal	Federal	GW	P
FEDERAL 34-30-9-19	30	090S	190E	4304737630	16557	Federal	Federal	GW	P
DESERT SPRING FED 21-1-10-18	1	100S	180E	4304737631	15961	Federal	Federal	GW	P
FEDERAL 12-1-10-18	1	100S	180E	4304737646	16023	Federal	Federal	GW	P
SHEEP WASH FED 14-25-9-18	25	090S	180E	4304737647	16121	Federal	Federal	GW	P
UTELAND ST 21-2-10-18	2	100S	180E	4304737676	16254	State	State	GW	P
UTELAND ST 12-2-10-18	2	100S	180E	4304737677	15806	State	State	GW	P
UTELAND ST 34-2-10-18	2	100S	180E	4304738028	16868	State	State	GW	P
FEDERAL 14-19-9-19	19	090S	190E	4304738336	16467	Federal	Federal	GW	P
FEDERAL 34-19-9-19	19	090S	190E	4304738337	16119	Federal	Federal	GW	P
SHEEP WASH FED 41-26-9-18	26	090S	180E	4304738351	16884	Federal	Federal	GW	P
SHEEP WASH FED 32-25-9-18	25	090S	180E	4304738352	16349	Federal	Federal	GW	P
SHEEP WASH FED 34-25-9-18	25	090S	180E	4304738353	16210	Federal	Federal	GW	P
FEDERAL 12-19-9-19	19	090S	190E	4304738407	16236	Federal	Federal	GW	P
SHEEP WASH FED 23-26-9-18	26	090S	180E	4304738465	16558	Federal	Federal	GW	P
SHEEP WASH FED 12-25-9-18	25	090S	180E	4304738469	16449	Federal	Federal	GW	P
FEDERAL 23-18-9-19	18	090S	190E	4304738575	16312	Federal	Federal	GW	P

LAMB TRUST 34-22A-9-19	22	090S	190E	4304738673	15832	Fee	Fee	GW	P
UTELAND FED 42-11-10-18	11	100S	180E	4304738896	16792	Federal	Federal	GW	P
STATE 21-32B	32	090S	190E	4304739170	16309	State	State	GW	P
STATE 22-32A	32	090S	190E	4304739171	16308	State	State	GW	P
STATE 21-32A	32	090S	190E	4304739172	16310	State	State	GW	P
FEDERAL 11-19-9-19	19	090S	190E	4304739717	17054	Federal	Federal	GW	P
SHEEP WASH FED 31-25-9-18	25	090S	180E	4304739729	17241	Federal	Federal	GW	P
SHEEP WASH FED 11-25-9-18	25	090S	180E	4304739730	17266	Federal	Federal	GW	P
DESERT SPG FED 41-1-10-18	1	100S	180E	4304739773	17013	Federal	Federal	GW	P
FED 32-19X-9-19(RIGSKID)	19	090S	190E	4304740233	17014	Federal	Federal	GW	P
FEDERAL 23-30G-9-19	30	090S	190E	4304751280	18211	Federal	Federal	OW	P
FEDERAL 34-19G-9-19	19	090S	190E	4304751281	18210	Federal	Federal	OW	P
FEDERAL 442-30-9-19	30	090S	190E	4304752870	19647	Federal	Federal	GW	P
FEDERAL 333-30-9-19	30	090S	190E	4304752872	19648	Federal	Federal	GW	P
FEDERAL 423-30-9-19	30	090S	190E	4304753011	19649	Federal	Federal	GW	P
Desert Springs State 412-36-9-18	36	090S	180E	4304753324	19783	State	State	GW	P
Desert Springs State 424-36-9-18	36	090S	180E	4304753325	19783	State	State	GW	P
Desert Springs State 133-36-9-18	36	090S	180E	4304753326	19747	State	State	GW	P
Desert Spring State 142-36-9-18	36	090S	180E	4304753327	19747	State	State	GW	P
DESERT SPRINGS ST 422-36-9-18	36	090S	180E	4304753328	19783	State	State	GW	P
WILKIN RIDGE ST 31-32-10-17	32	100S	170E	4301332677	15144	State	State	GW	S
SQUAW CROSSING U 5	2	100S	180E	4304730129	16266	State	State	OW	S
RBW 4-11D	11	100S	180E	4304730718	16269	Federal	Federal	OW	S
RBW 2-11D	11	100S	180E	4304730826	16270	Federal	Federal	OW	S
RBW 6-11D	11	100S	180E	4304731192	16271	Federal	Federal	OW	S
STATE 2-32B	32	090S	190E	4304732221	11371	State	State	GW	S
STATE 9-36A	36	090S	180E	4304732225	11364	State	State	GW	S
FEDERAL 13-30B	30	090S	190E	4304733581	13249	Federal	Federal	GW	S
STATE 13-36A	36	090S	180E	4304733598	17838	State	State	GW	S
FEDERAL 16-26A	26	090S	180E	4304733601	12928	Federal	Federal	GW	S
FEDERAL 31-29	29	090S	190E	4304733653	13077	Federal	Federal	GW	S
RBW 1-10D	10	100S	180E	4304734312	16265	Federal	Federal	OW	S
FEDERAL 13-18-9-19	18	090S	190E	4304739776	17149	Federal	Federal	GW	S